



/1/ Proposed Contiguous Elevation (East Wall Road / Southwest elevation)

1.1000

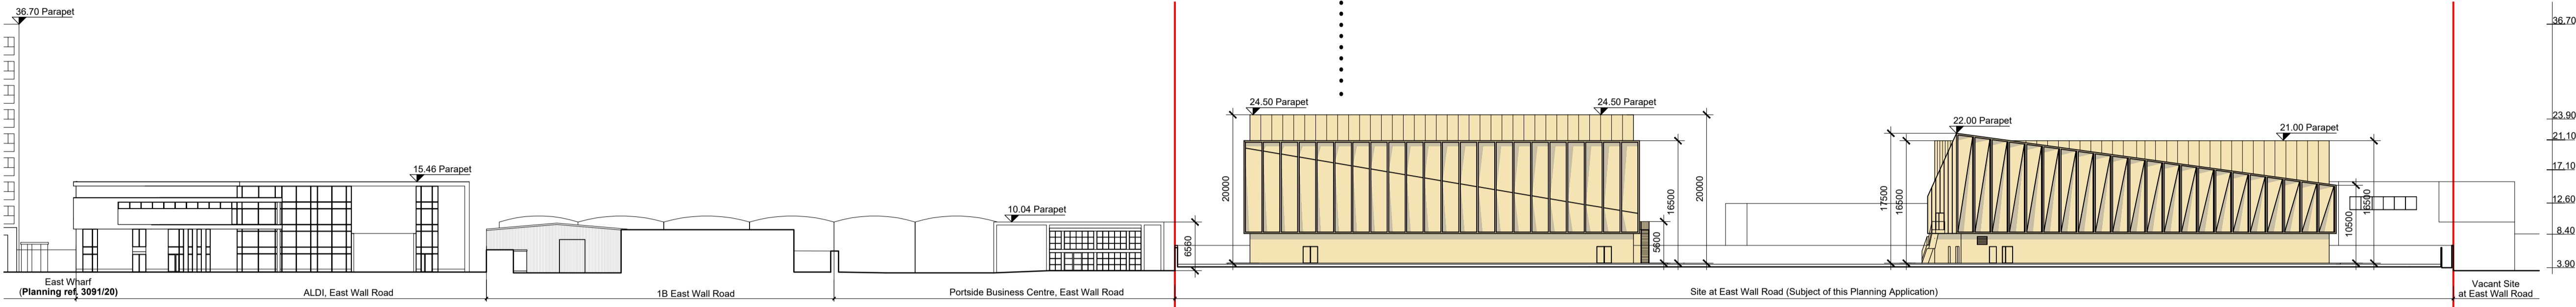


/1/ Proposed Contiguous Elevation (East Wall Road / Southwest elevation) / Zoom

1.500

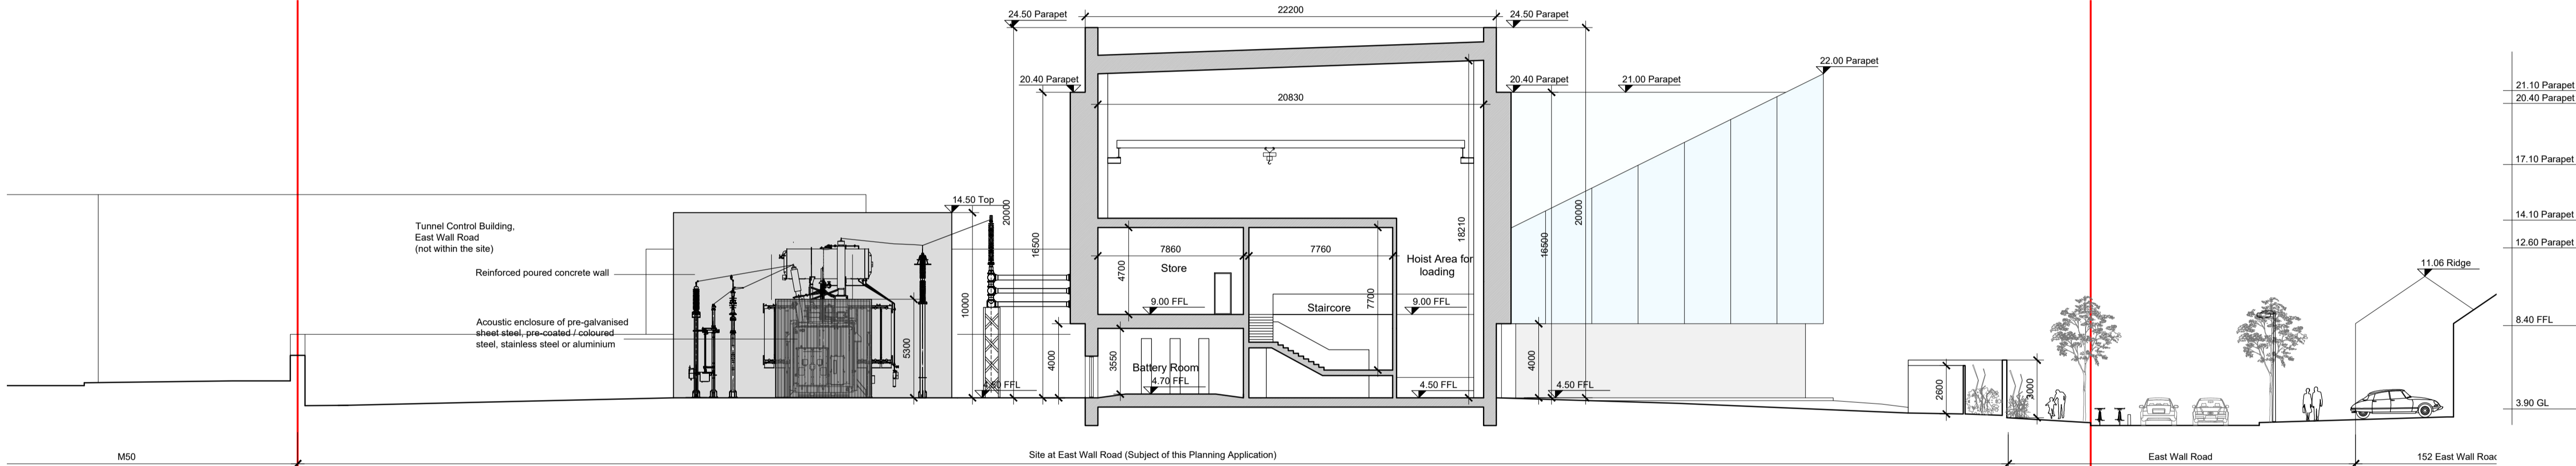

Proposed Contiguous Section Y-Y

1.200

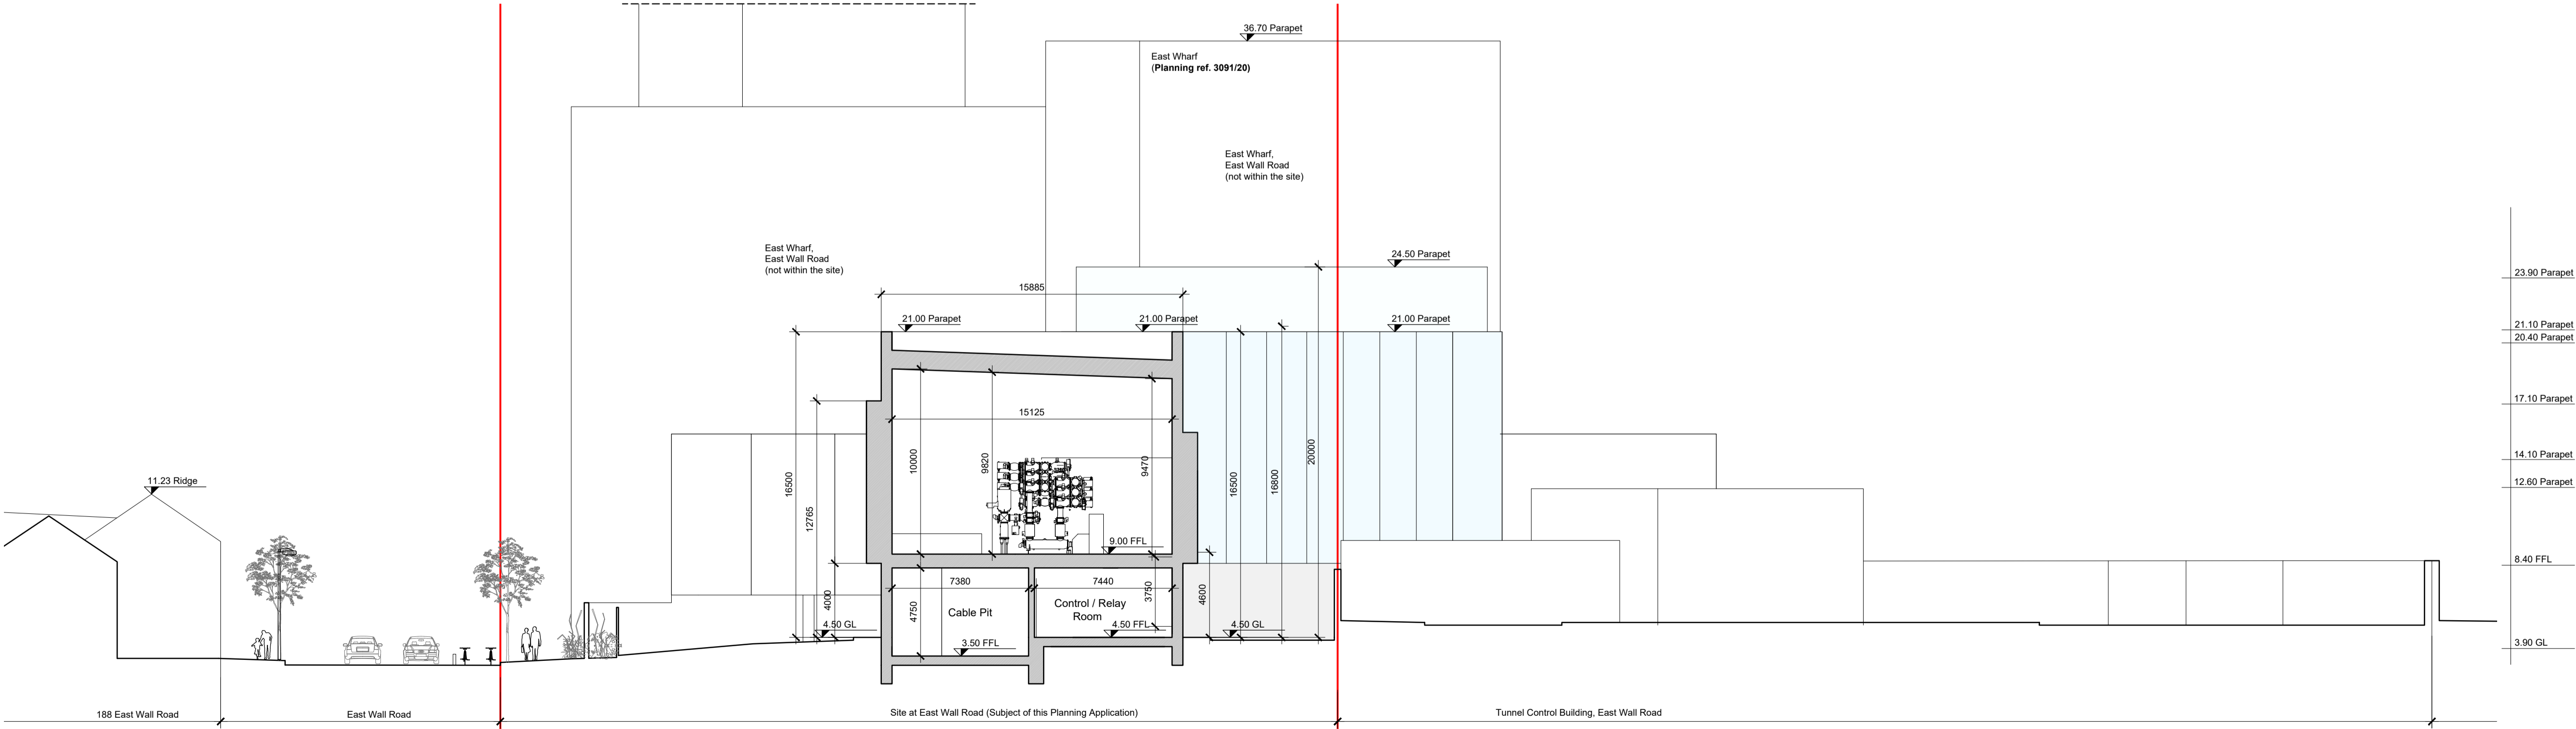

Proposed Contiguous Section Z-Z

1.200

NOTES

DO NOT SCALE - USE FIGURED DIMENSIONS ONLY.

ALL DIMENSIONS TO BE CHECKED ON SITE PRIOR TO CONSTRUCTION AND ANY DISCREPANCIES TO BE HIGHLIGHTED BY CONTRACTOR.

THIS DRAWING IS TO BE READ IN CONJUNCTION WITH ALL RELEVANT SPECIFICATIONS AND DRAWINGS.

ALL LEVELS ARE TO FINISHED LEVELS UNLESS OTHERWISE INDICATED.


SUBJECT TO DETAILED DESIGN REVISIONS AND PLANNING CONDITIONS NOT KNOWN AT SCHEME DESIGN STAGE.

TENDER DRAWINGS ARE NOT FOR CONSTRUCTION. ALL SETTING OUT AND DIMENSIONS TO BE AGREED ON SITE BASED ON CONSTRUCTION DRAWINGS.

LEGEND

— indicates site boundary

— indicates proposed works

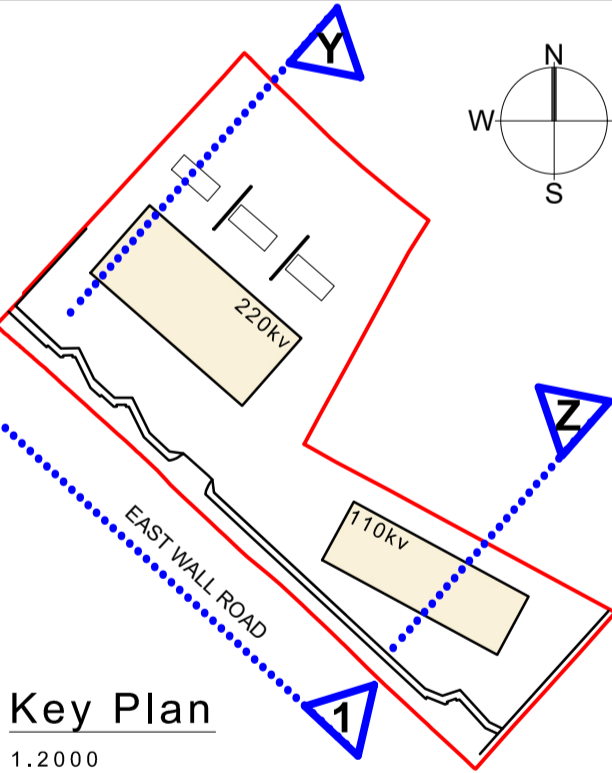

Key Plan

1.2000

revision: description: date:

drawing status: Planning Permission

GENERAL ARRANGEMENT

BRIGHT DESIGN ARCHITECTS

01 269 6860 • info@bda.ie • www.bda.ie

4 seafield park, boooterstown, blackrock, co. dublin

project: Central Dublin Substation Project

title: PROPOSED CONTIGUOUS ELEVATION/SECTIONS

date: 25.07.25 scale: VARIES @ A1 drawn by: DP

drawing number: CP1273-BDA-03-PL-SL-D-A-2165 revision: S5. P01

Copyright © Bright Design Architects 2025. This drawing or design may not be reproduced without permission.