




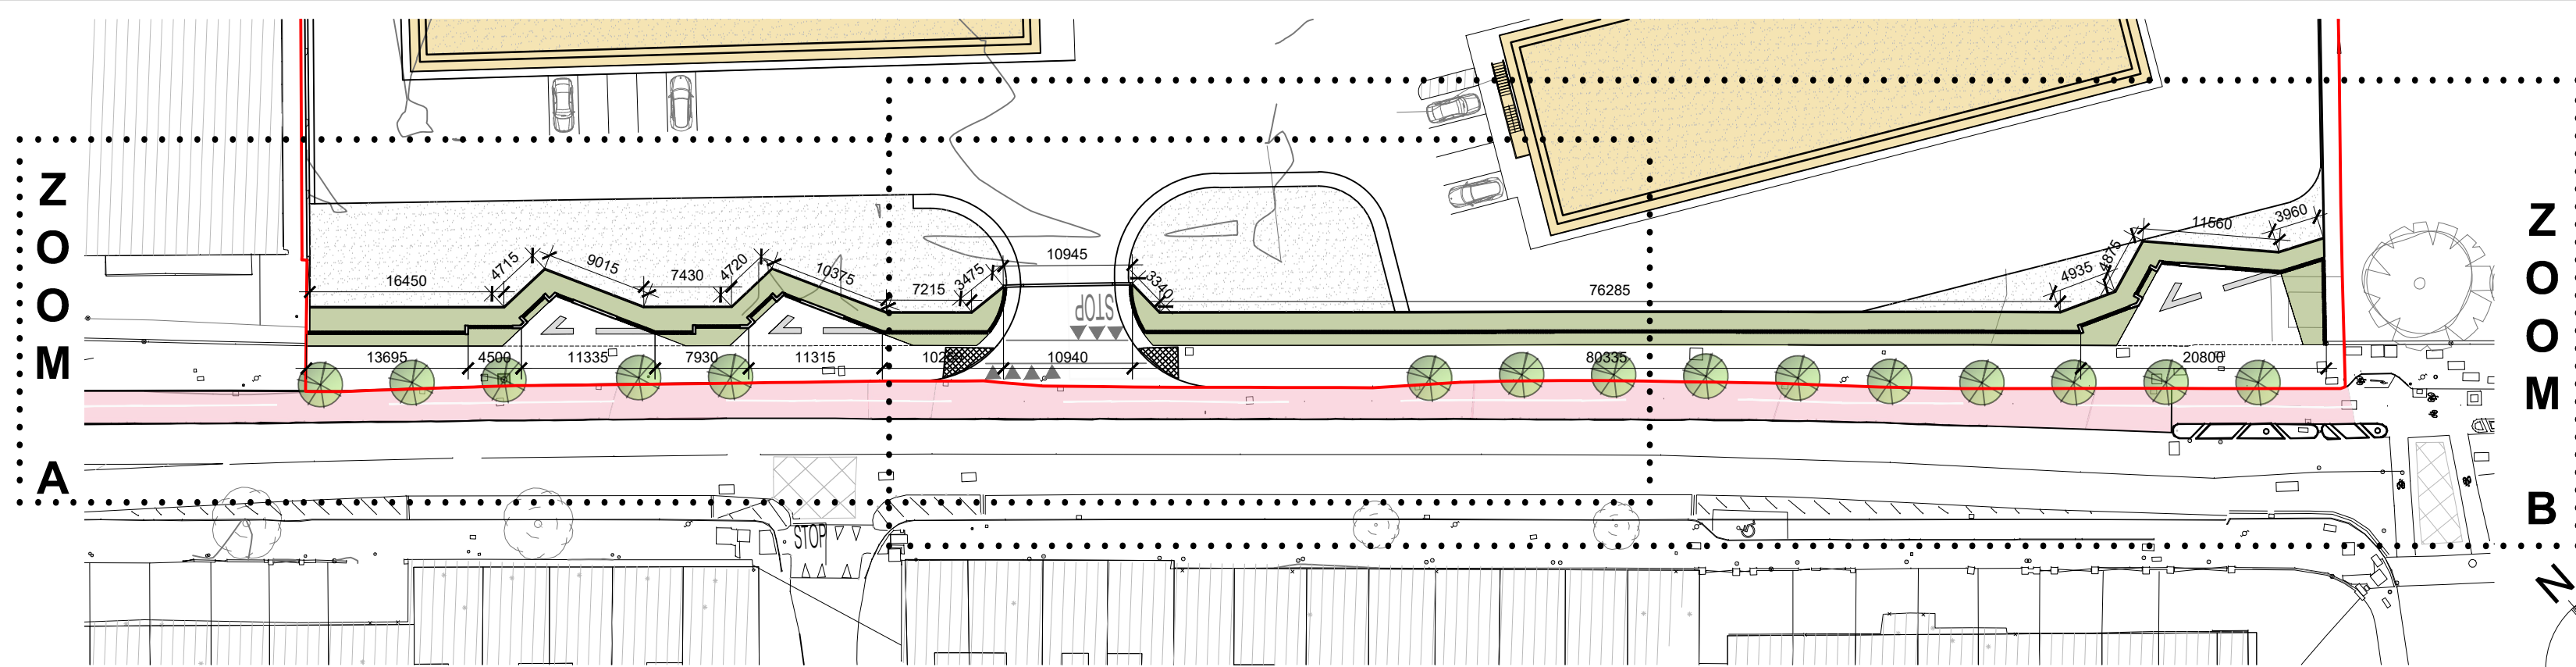


Proposed Boundary wall (East Wall Road) / KEY PLAN
1.500

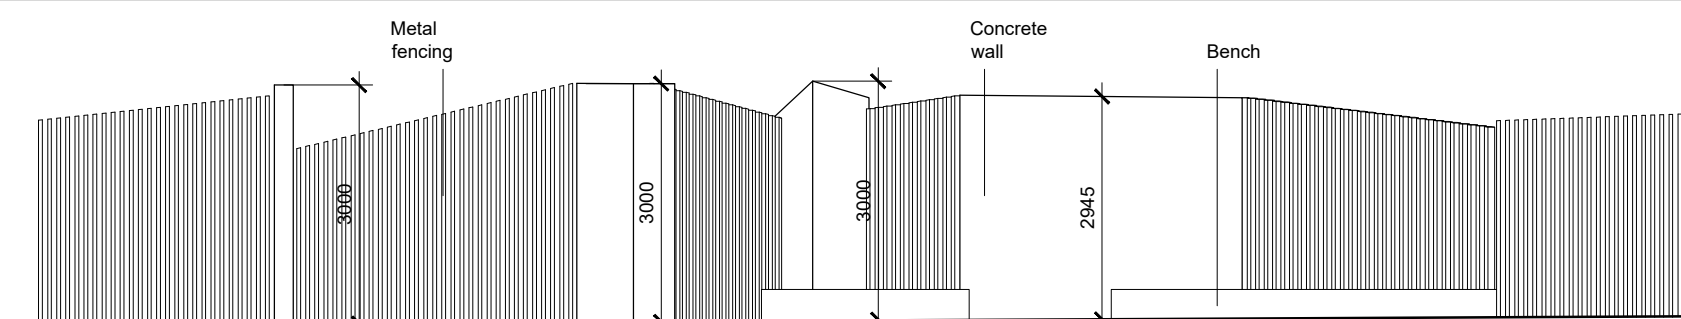


Proposed Boundary wall / Detailed elevation C
1.100

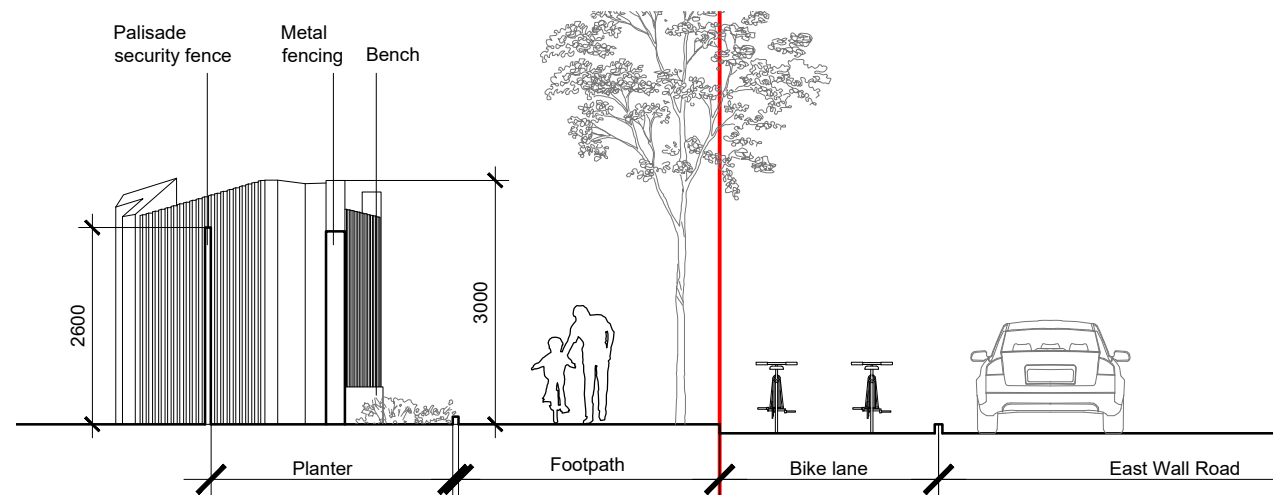


Proposed Boundary wall / Typical Section
1.100

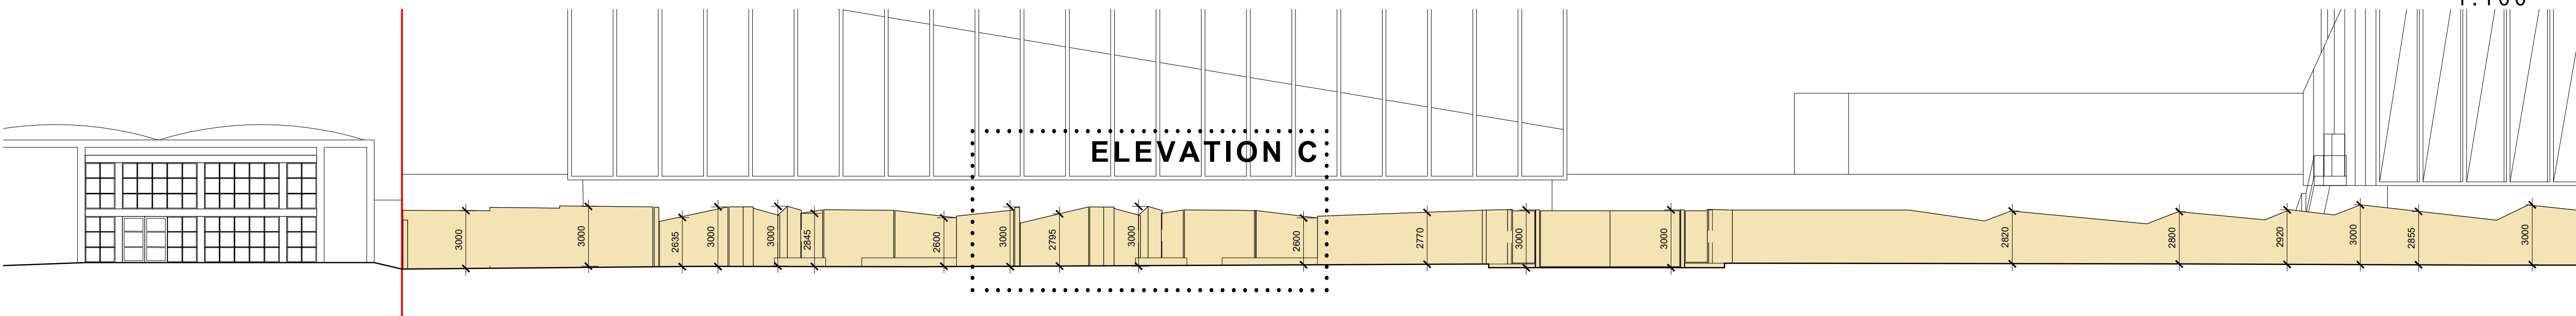


Proposed Boundary wall (East Wall Road) / Elevation Zoom A
1.200

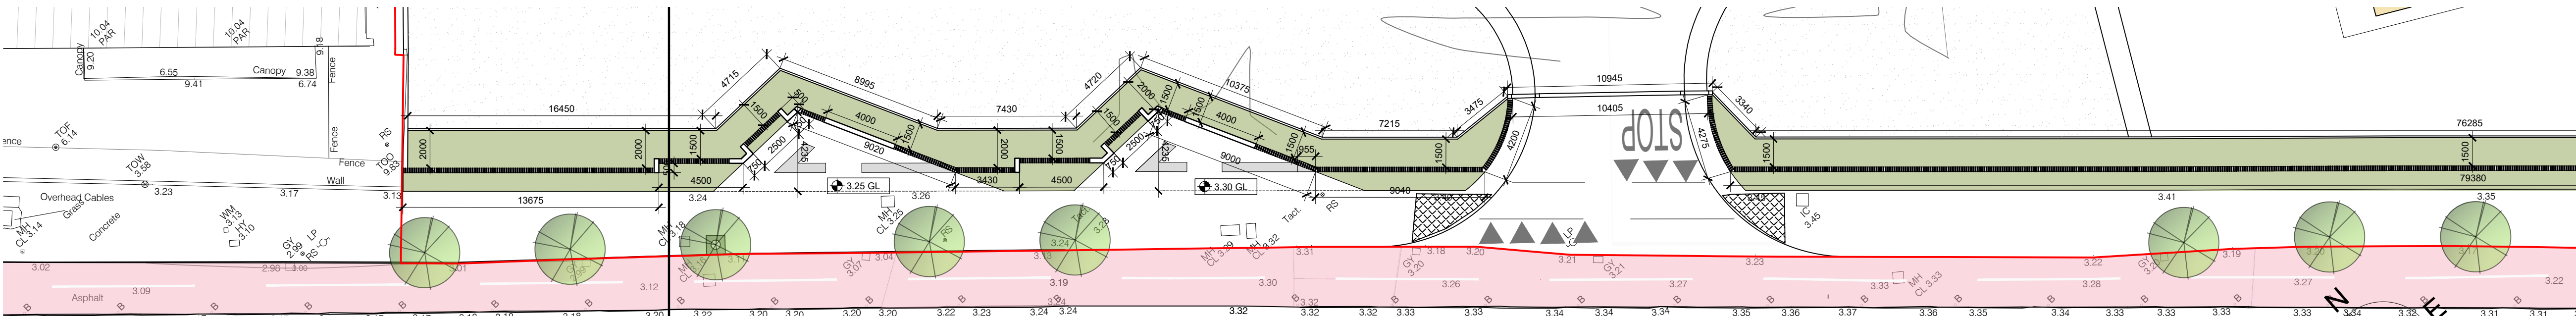

Proposed Boundary wall (East Wall Road) / Site Plan Zoom A
1.200

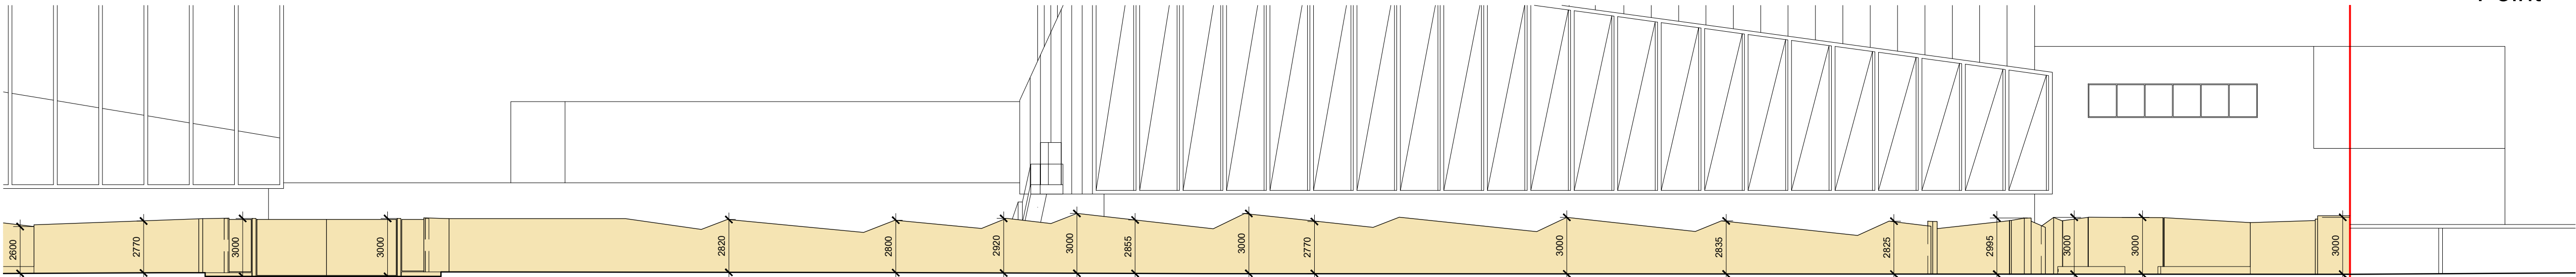

Proposed Boundary wall (East Wall Road) / Elevation Zoom B
1.200

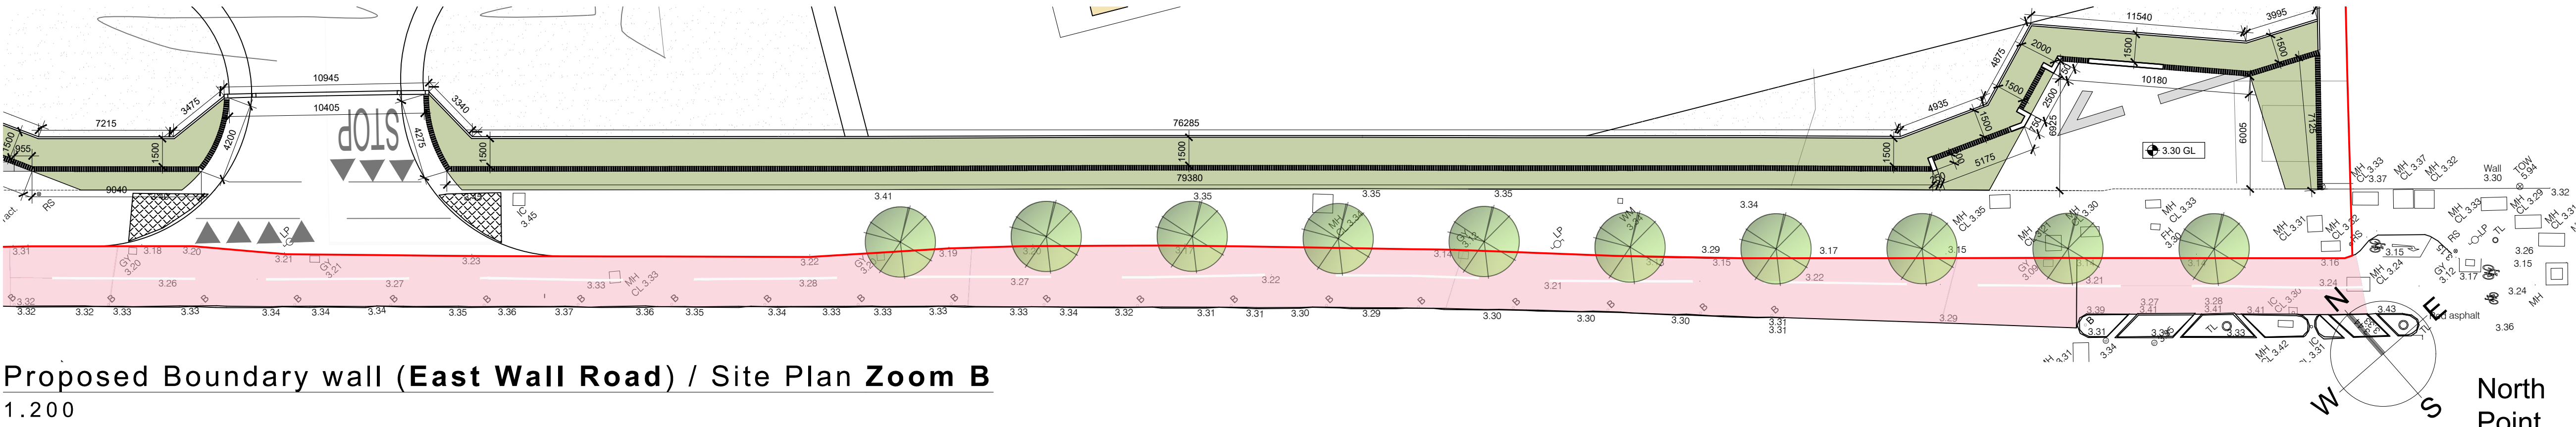

Proposed Boundary wall (East Wall Road) / Site Plan Zoom B
1.200

NOTES

DO NOT SCALE - USE FIGURED DIMENSIONS ONLY.

ALL DIMENSIONS TO BE CHECKED ON SITE PRIOR TO CONSTRUCTION AND ANY DISCREPANCIES TO BE HIGHLIGHTED BY CONTRACTOR.

THIS DRAWING IS TO BE READ IN CONJUNCTION WITH ALL RELEVANT SPECIFICATIONS AND DRAWINGS.

ALL LEVELS ARE TO FINISHED LEVELS UNLESS OTHERWISE INDICATED.

SUBJECT TO DETAILED DESIGN REVISIONS AND PLANNING CONDITIONS NOT KNOWN AT SCHEME DESIGN STAGE.

TENDER DRAWINGS ARE NOT FOR CONSTRUCTION. ALL SETTING OUT AND DIMENSIONS TO BE AGREED ON SITE BASED ON CONSTRUCTION DRAWINGS.

LEGEND

- indicates site boundary
- indicates proposed works
- indicates existing cycle line
- indicates proposed hedges and ornamental shrubs.
Refer to Landscape Master Plan
- indicates proposed standard trees
Refer to Landscape Master Plan

revision: description: date:

drawing status: Planning Permission

GENERAL ARRANGEMENT

BRIGHT DESIGN ARCHITECTS
01 269 6860 • info@bda.ie • www.bda.ie
4 seafield park, boooterstown, blackrock, co. dublin

project: Central Dublin Substation Project
title: **PROPOSED FRONT BOUNDARY WALL**
date: 25.07.25 scale: VARIES @ A1 drawn by: DP
drawing number: CP1273-BDA-03-PL-SL-D-A-2180 revision: **S5. P01**
Copyright - Bright Design Architects 2025
This drawing or design may not be reproduced without permission.