




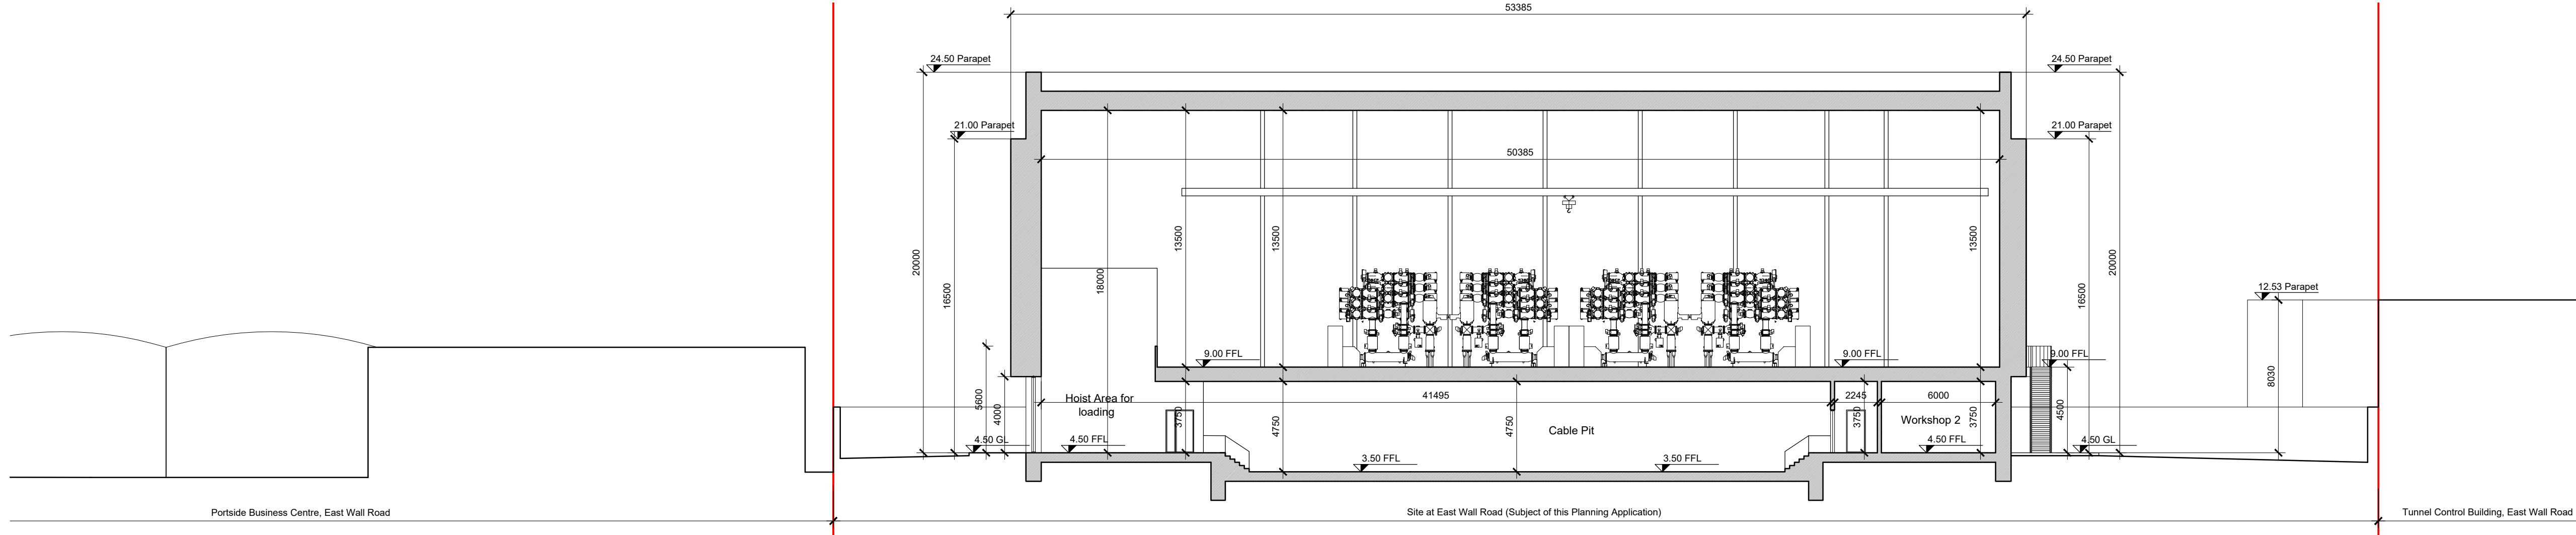


Proposed Section A-A (220kV GIS Building)
1.200

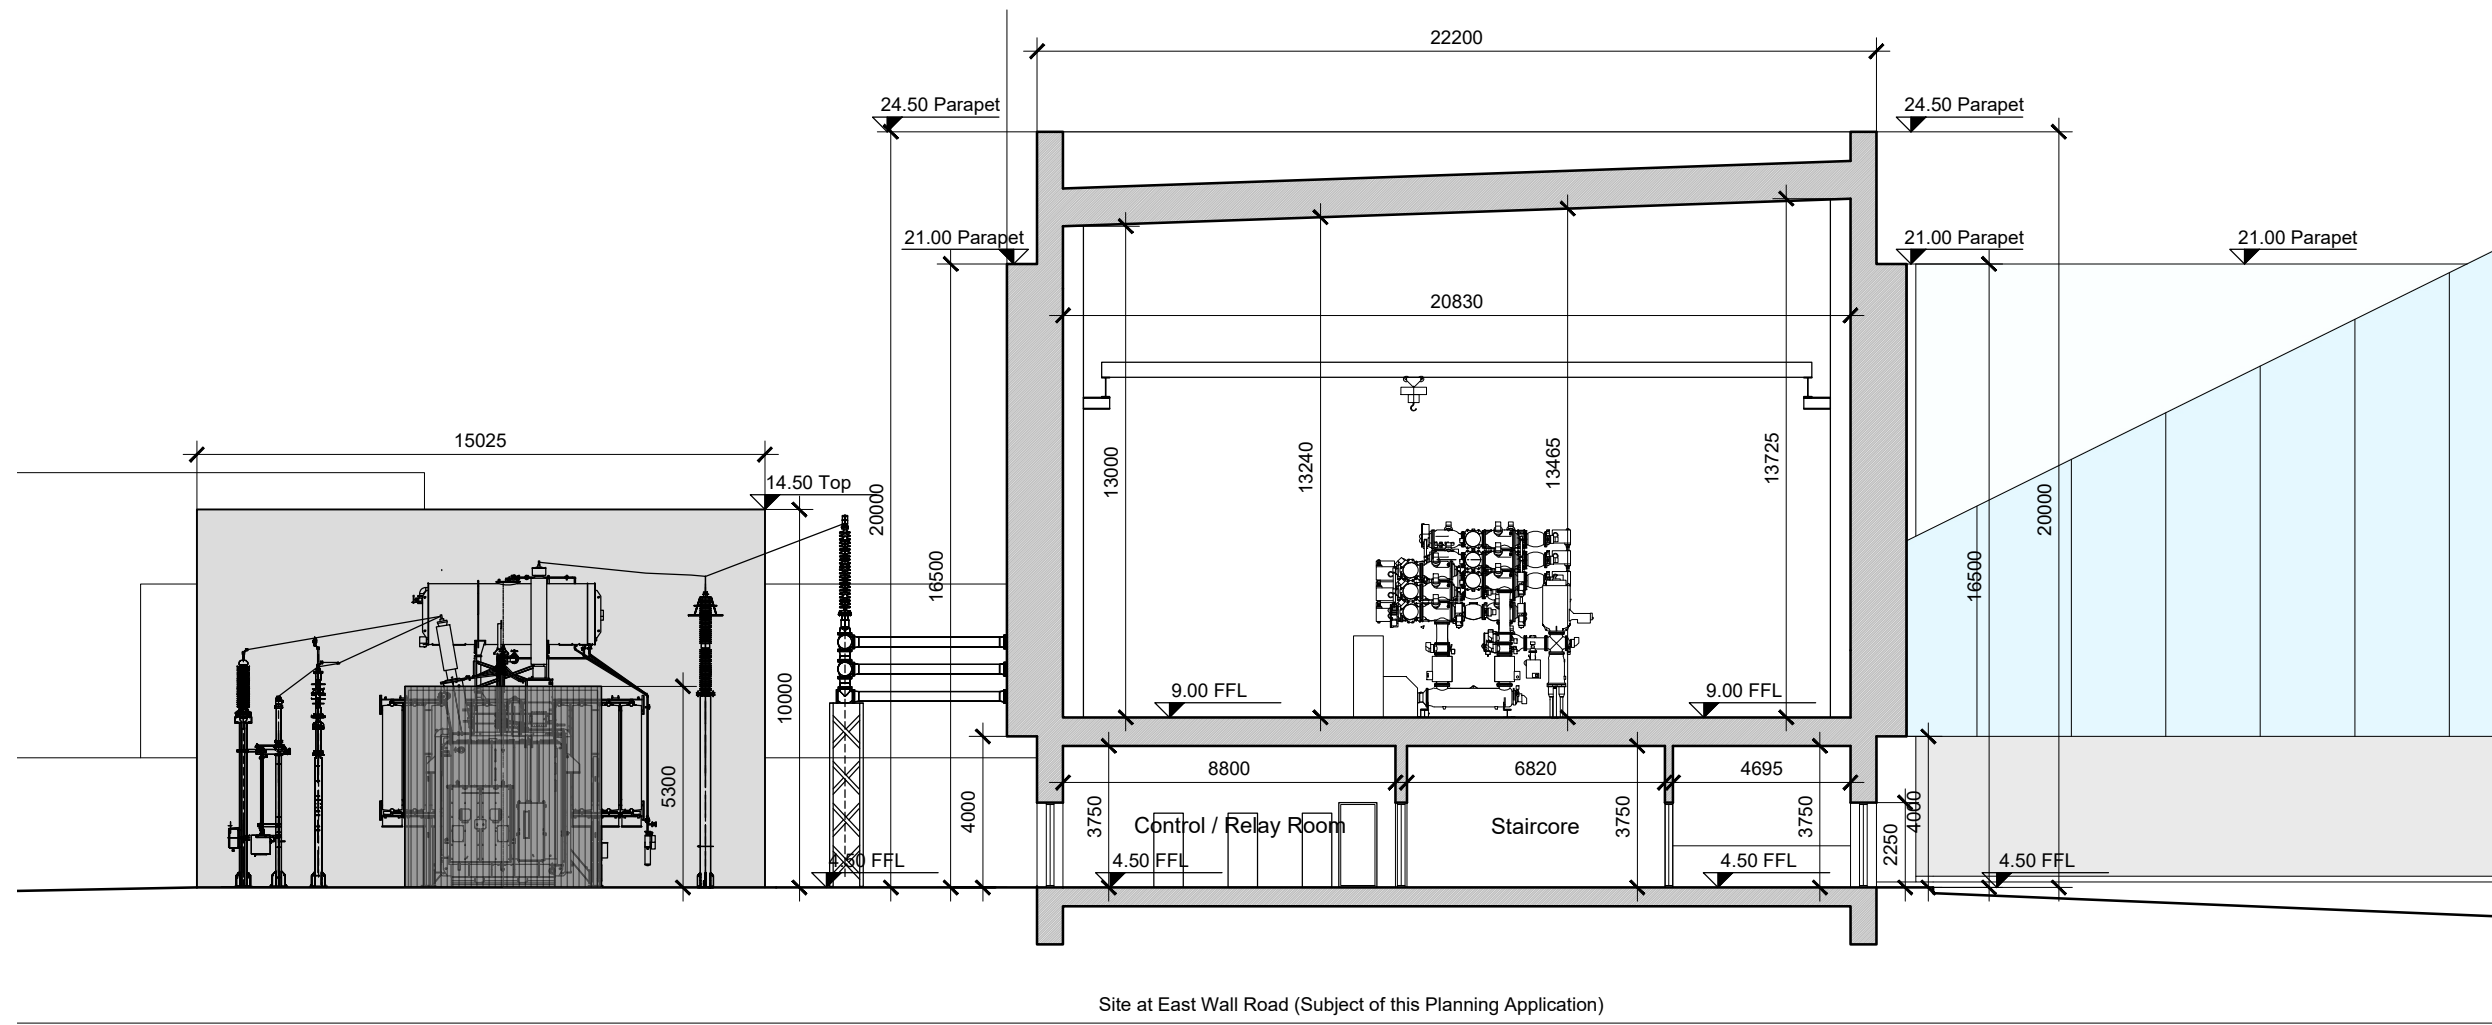

Proposed Section B-B (220kV GIS Building)
1.200

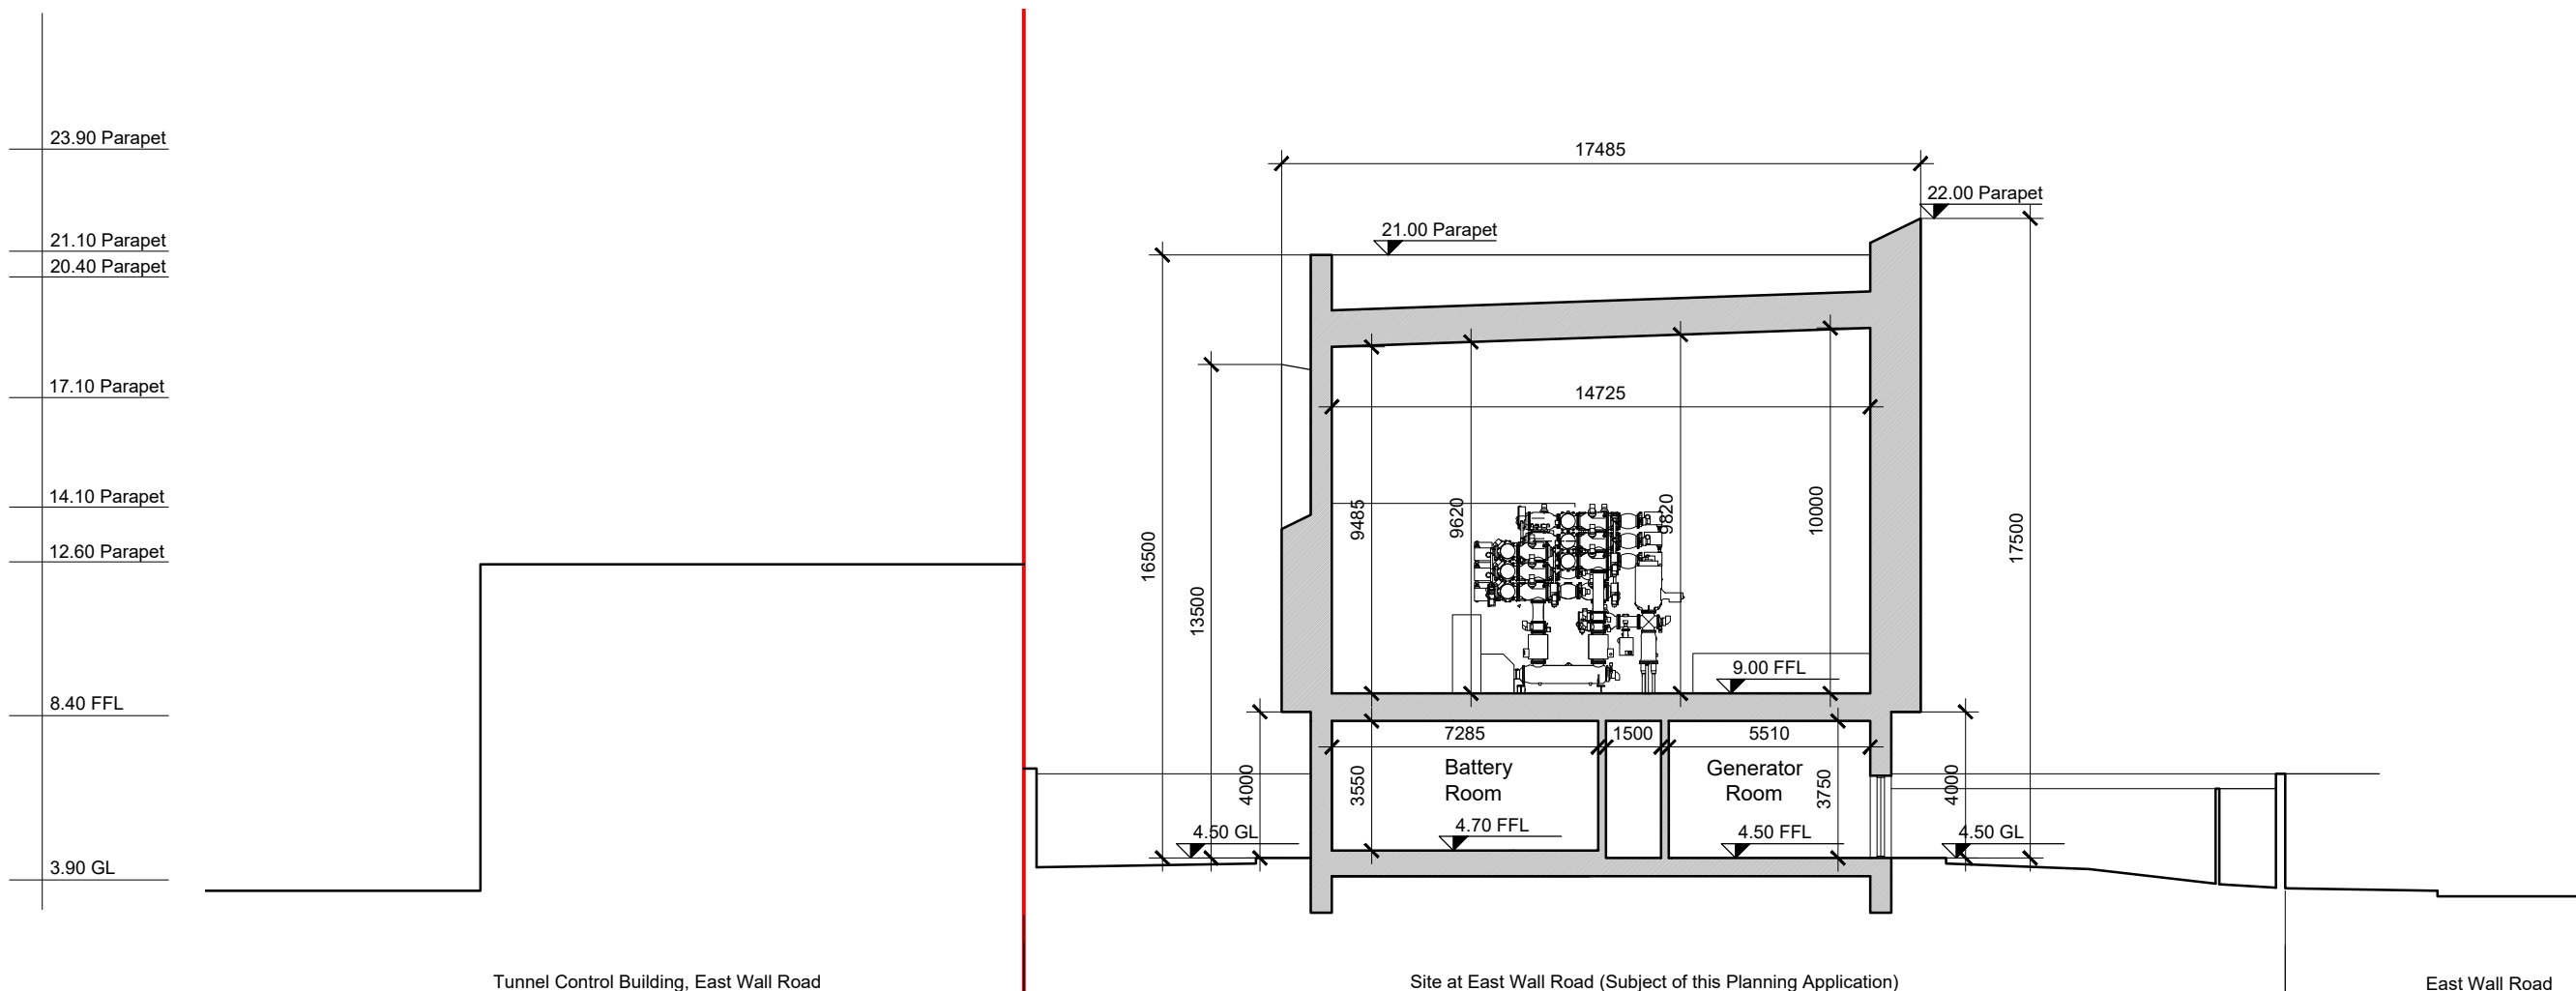

Proposed Section D-D (110kV GIS Building)
1.200

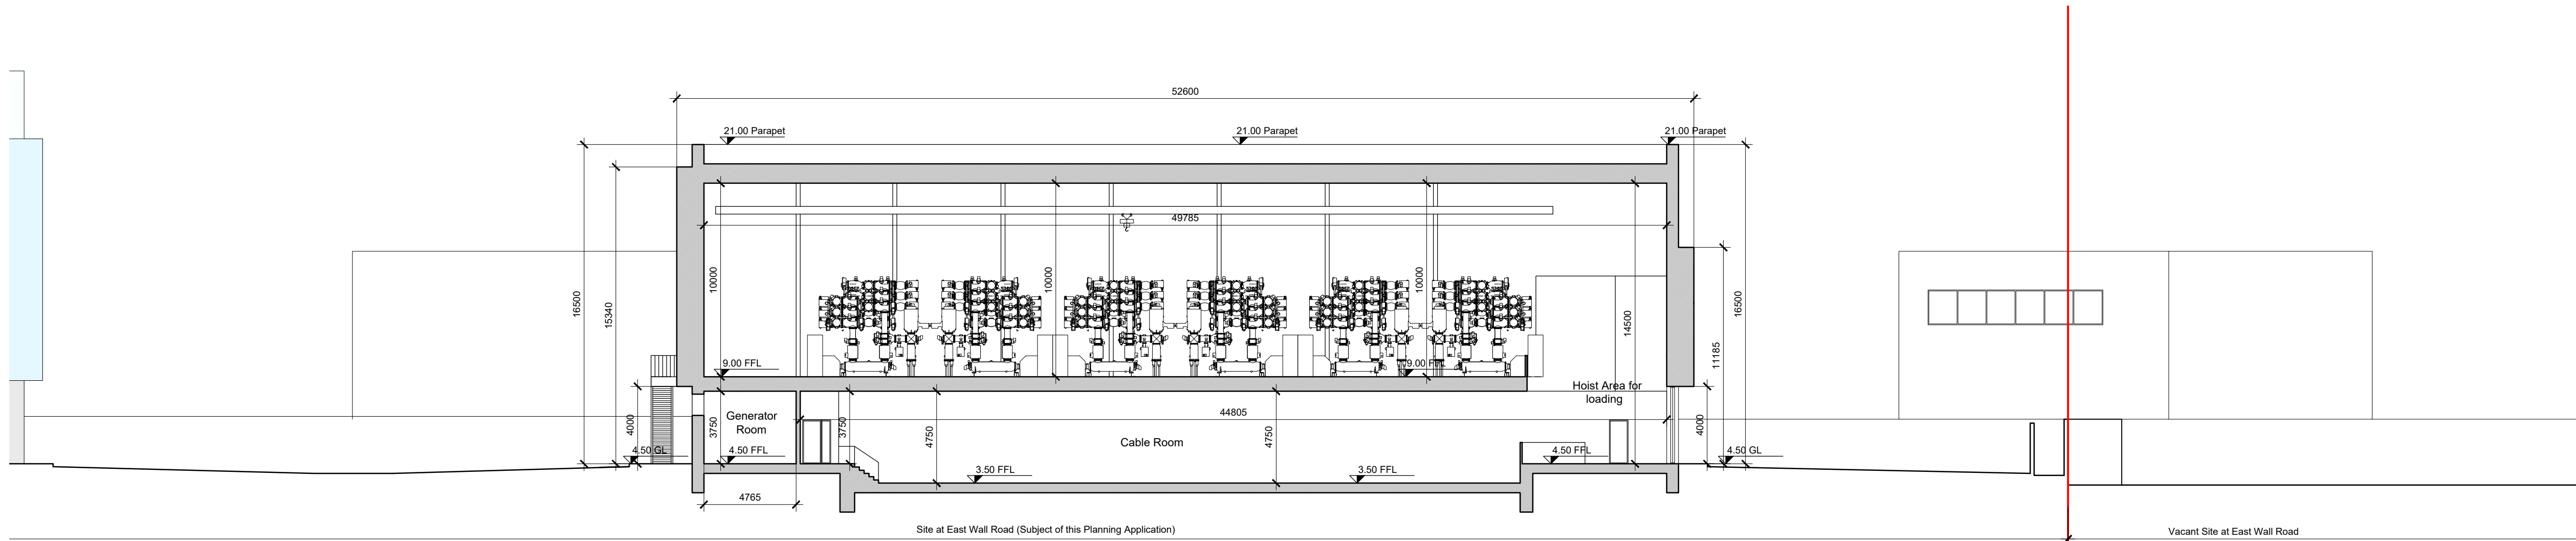

Proposed Section C-C (110kV GIS Building)
1.200

NOTES

DO NOT SCALE - USE FIGURED DIMENSIONS ONLY.

ALL DIMENSIONS TO BE CHECKED ON SITE PRIOR TO CONSTRUCTION AND ANY DISCREPANCIES TO BE HIGHLIGHTED BY CONTRACTOR.

THIS DRAWING IS TO BE READ IN CONJUNCTION WITH ALL RELEVANT SPECIFICATIONS AND DRAWINGS.


ALL LEVELS ARE TO FINISHED LEVELS UNLESS OTHERWISE INDICATED.

SUBJECT TO DETAILED DESIGN REVISIONS AND PLANNING CONDITIONS NOT KNOWN AT SCHEME DESIGN STAGE.

TENDER DRAWINGS ARE NOT FOR CONSTRUCTION. ALL SETTING OUT AND DIMENSIONS TO BE AGREED ON SITE BASED ON CONSTRUCTION DRAWINGS.

LEGEND

— indicates site boundary

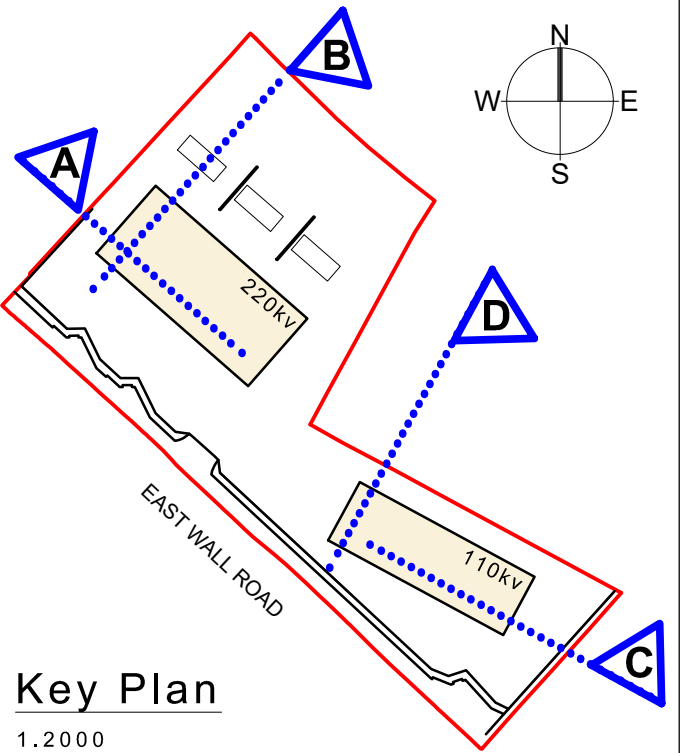

23.90 Parapet		
21.10 Parapet		
20.40 Parapet		
17.10 Parapet		
14.10 Parapet		
12.60 Parapet		
8.40 FFL		
3.90 GL		

Planning Permission

GENERAL ARRANGEMENT

BRIGHT DESIGN ARCHITECTS
01 269 6860 • info@bda.ie • www.bda.ie
4 seafield park, boosterstown, blackrock, co. dublin

project: Central Dublin Substation Project
title: **PROPOSED SECTIONS**
date: 25.07.25 scale: 1:200 @ A1 drawn by: DP
drawing number: **CP1273-BDA-03-PL-SL-D-A-2176** revision: **S5. P01**
Copyright - Bright Design Architects 2025
This drawing or design may not be reproduced without permission.