
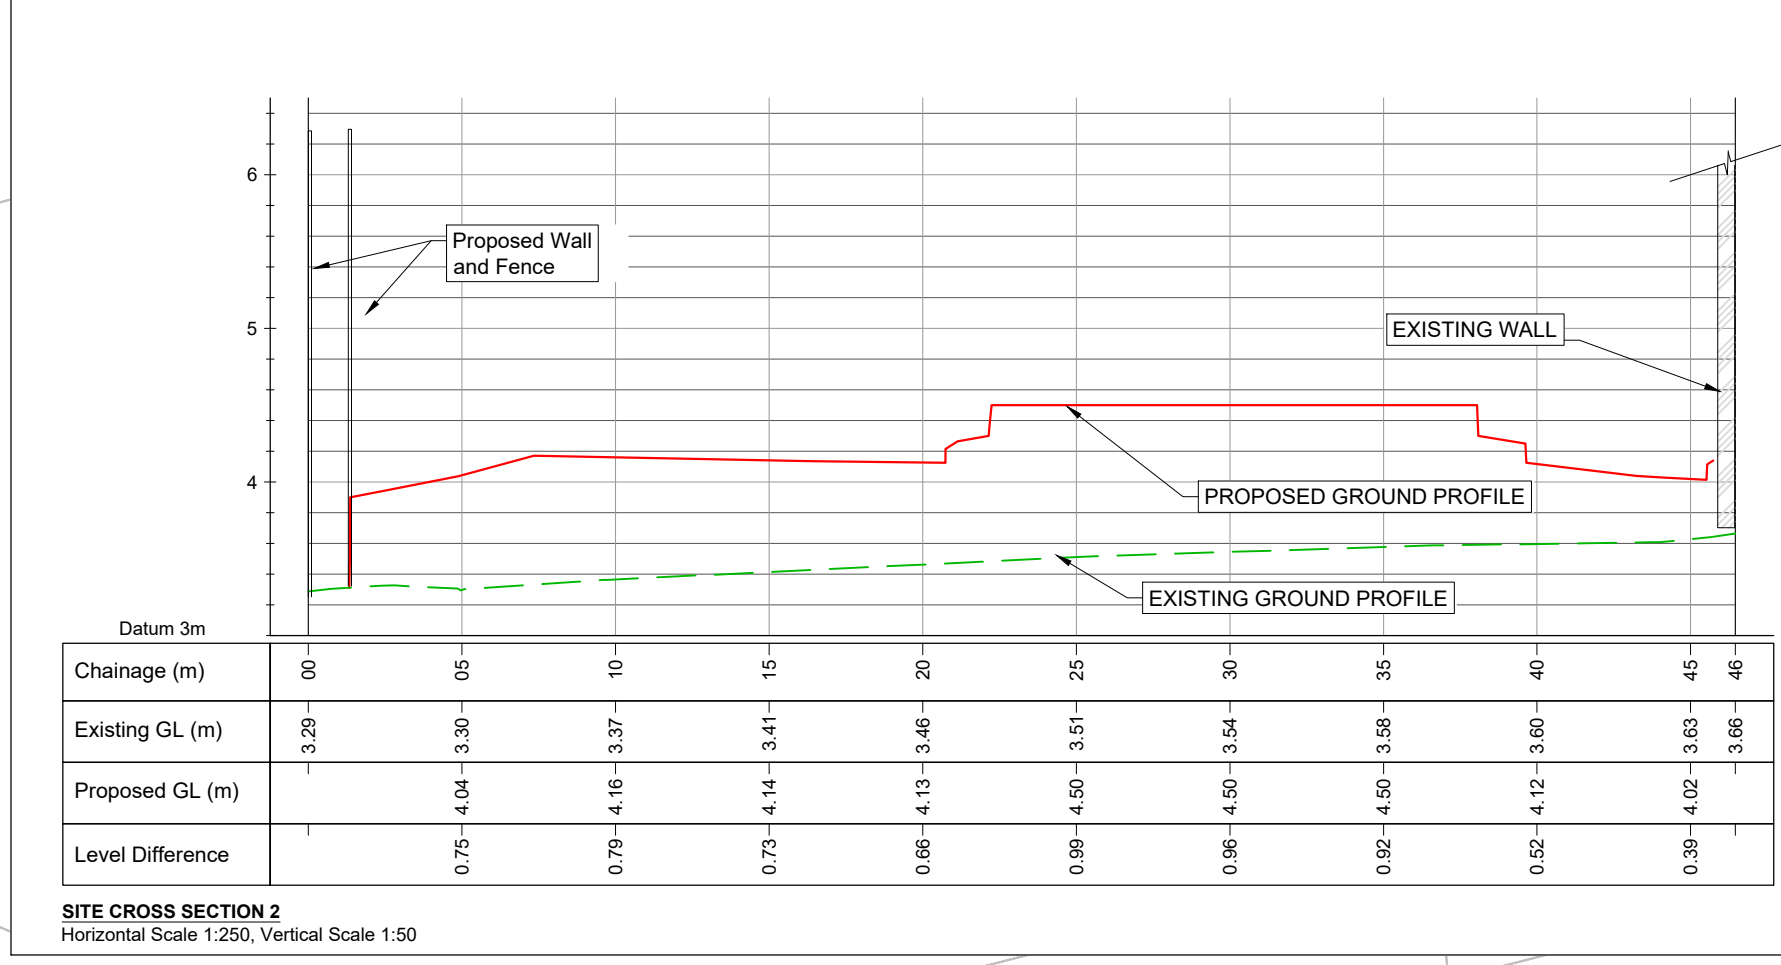


LEGEND:

- PROPOSED FENCELINE
PROPOSED BUILDING
PROPOSED ASPHALT ROAD
PROPOSED CONCRETE FOOTPATH
PROPOSED GRAVEL AREA

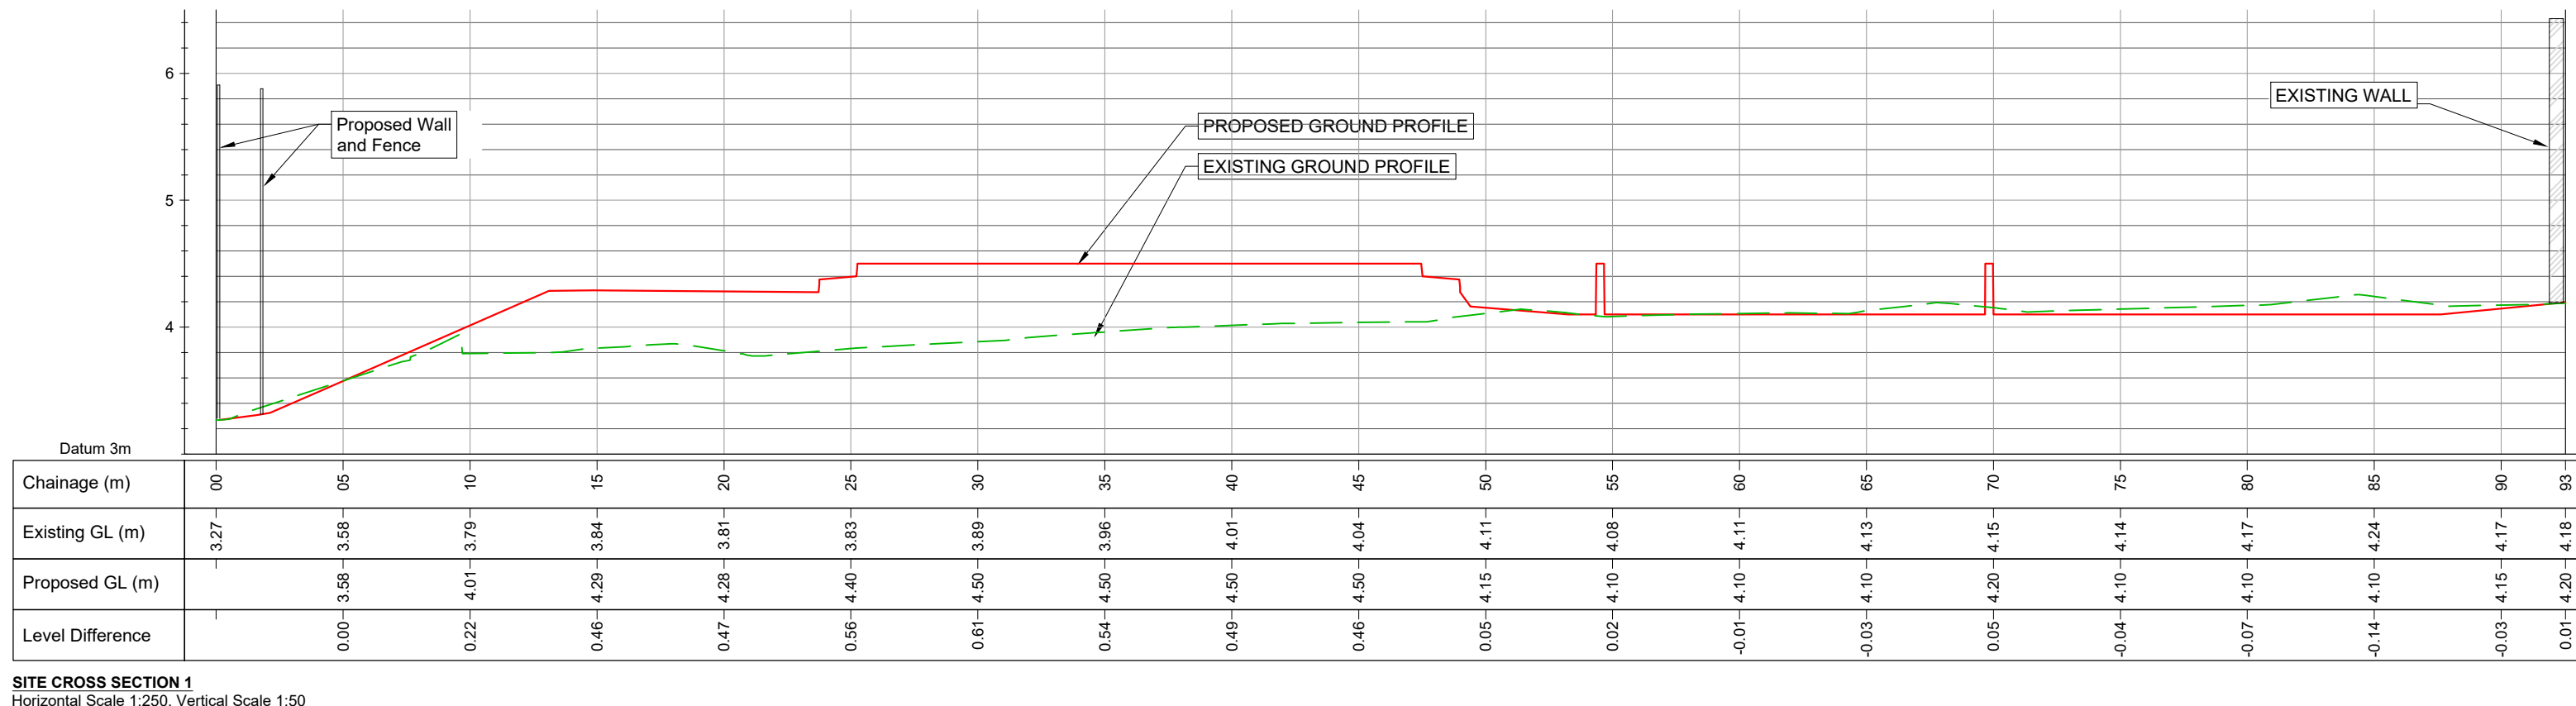

RUE000451AA - Dublin Bulk Supply Point&0 DrawingsDRCP1273-RPS-03-PL-SL-D-C-2104 Proposed Site Cross Sections.dwg

Client

General Notes

(i) Hard copies, dwf and pdf will form a controlled issue of the drawing. All other formats (dwg etc.) are deemed an uncontrolled issue and any work carried out based on these files is at the recipients own risk. RPS will not accept any responsibility for any errors from the use of these files, either by human error by the recipient, listing of the un-dimensioned measurements, compatibility with the recipients software, and any errors arising when these files are used to aid the recipients drawing production, or setting out on site.

(ii) DO NOT SCALE, use figured dimensions only.

(iii) This drawing is the property of RPS, it is a project confidential classified document. It must not be copied or its contents divulged without prior written consent. The needs and expectations of client and RPS must be considered when working with this drawing.

(iv) Information including topographical survey, geotechnical investigation and utility detail used in the design have been provided by others.

(v) All Levels refer to Ordnance Survey Datum, Malin Head.

S5	P01	01.08.25	RPS	PLANNING ISSUE	DC
Rev	Date	Drn	Chk	Amendment / Issue	App

West Pier
Business Campus
Dun Laoghaire
Co Dublin

T +353 1 4882900
F +353 1 2835676
W www.rpsgroup.com/ireland
E ireland@rpsgroup.com

Scale	1:250 @ A1	Project	CENTRAL DUBLIN SUBSTATION PROJECT	
Created on	12.05.2025	Title	PROPOSED SITE CROSS SECTIONS	
Sheets	1 of 1	Drawing Number	CP1273-RPS-03-PL-SL-D-C-2104	Status
				S5
				Rev
				P01