
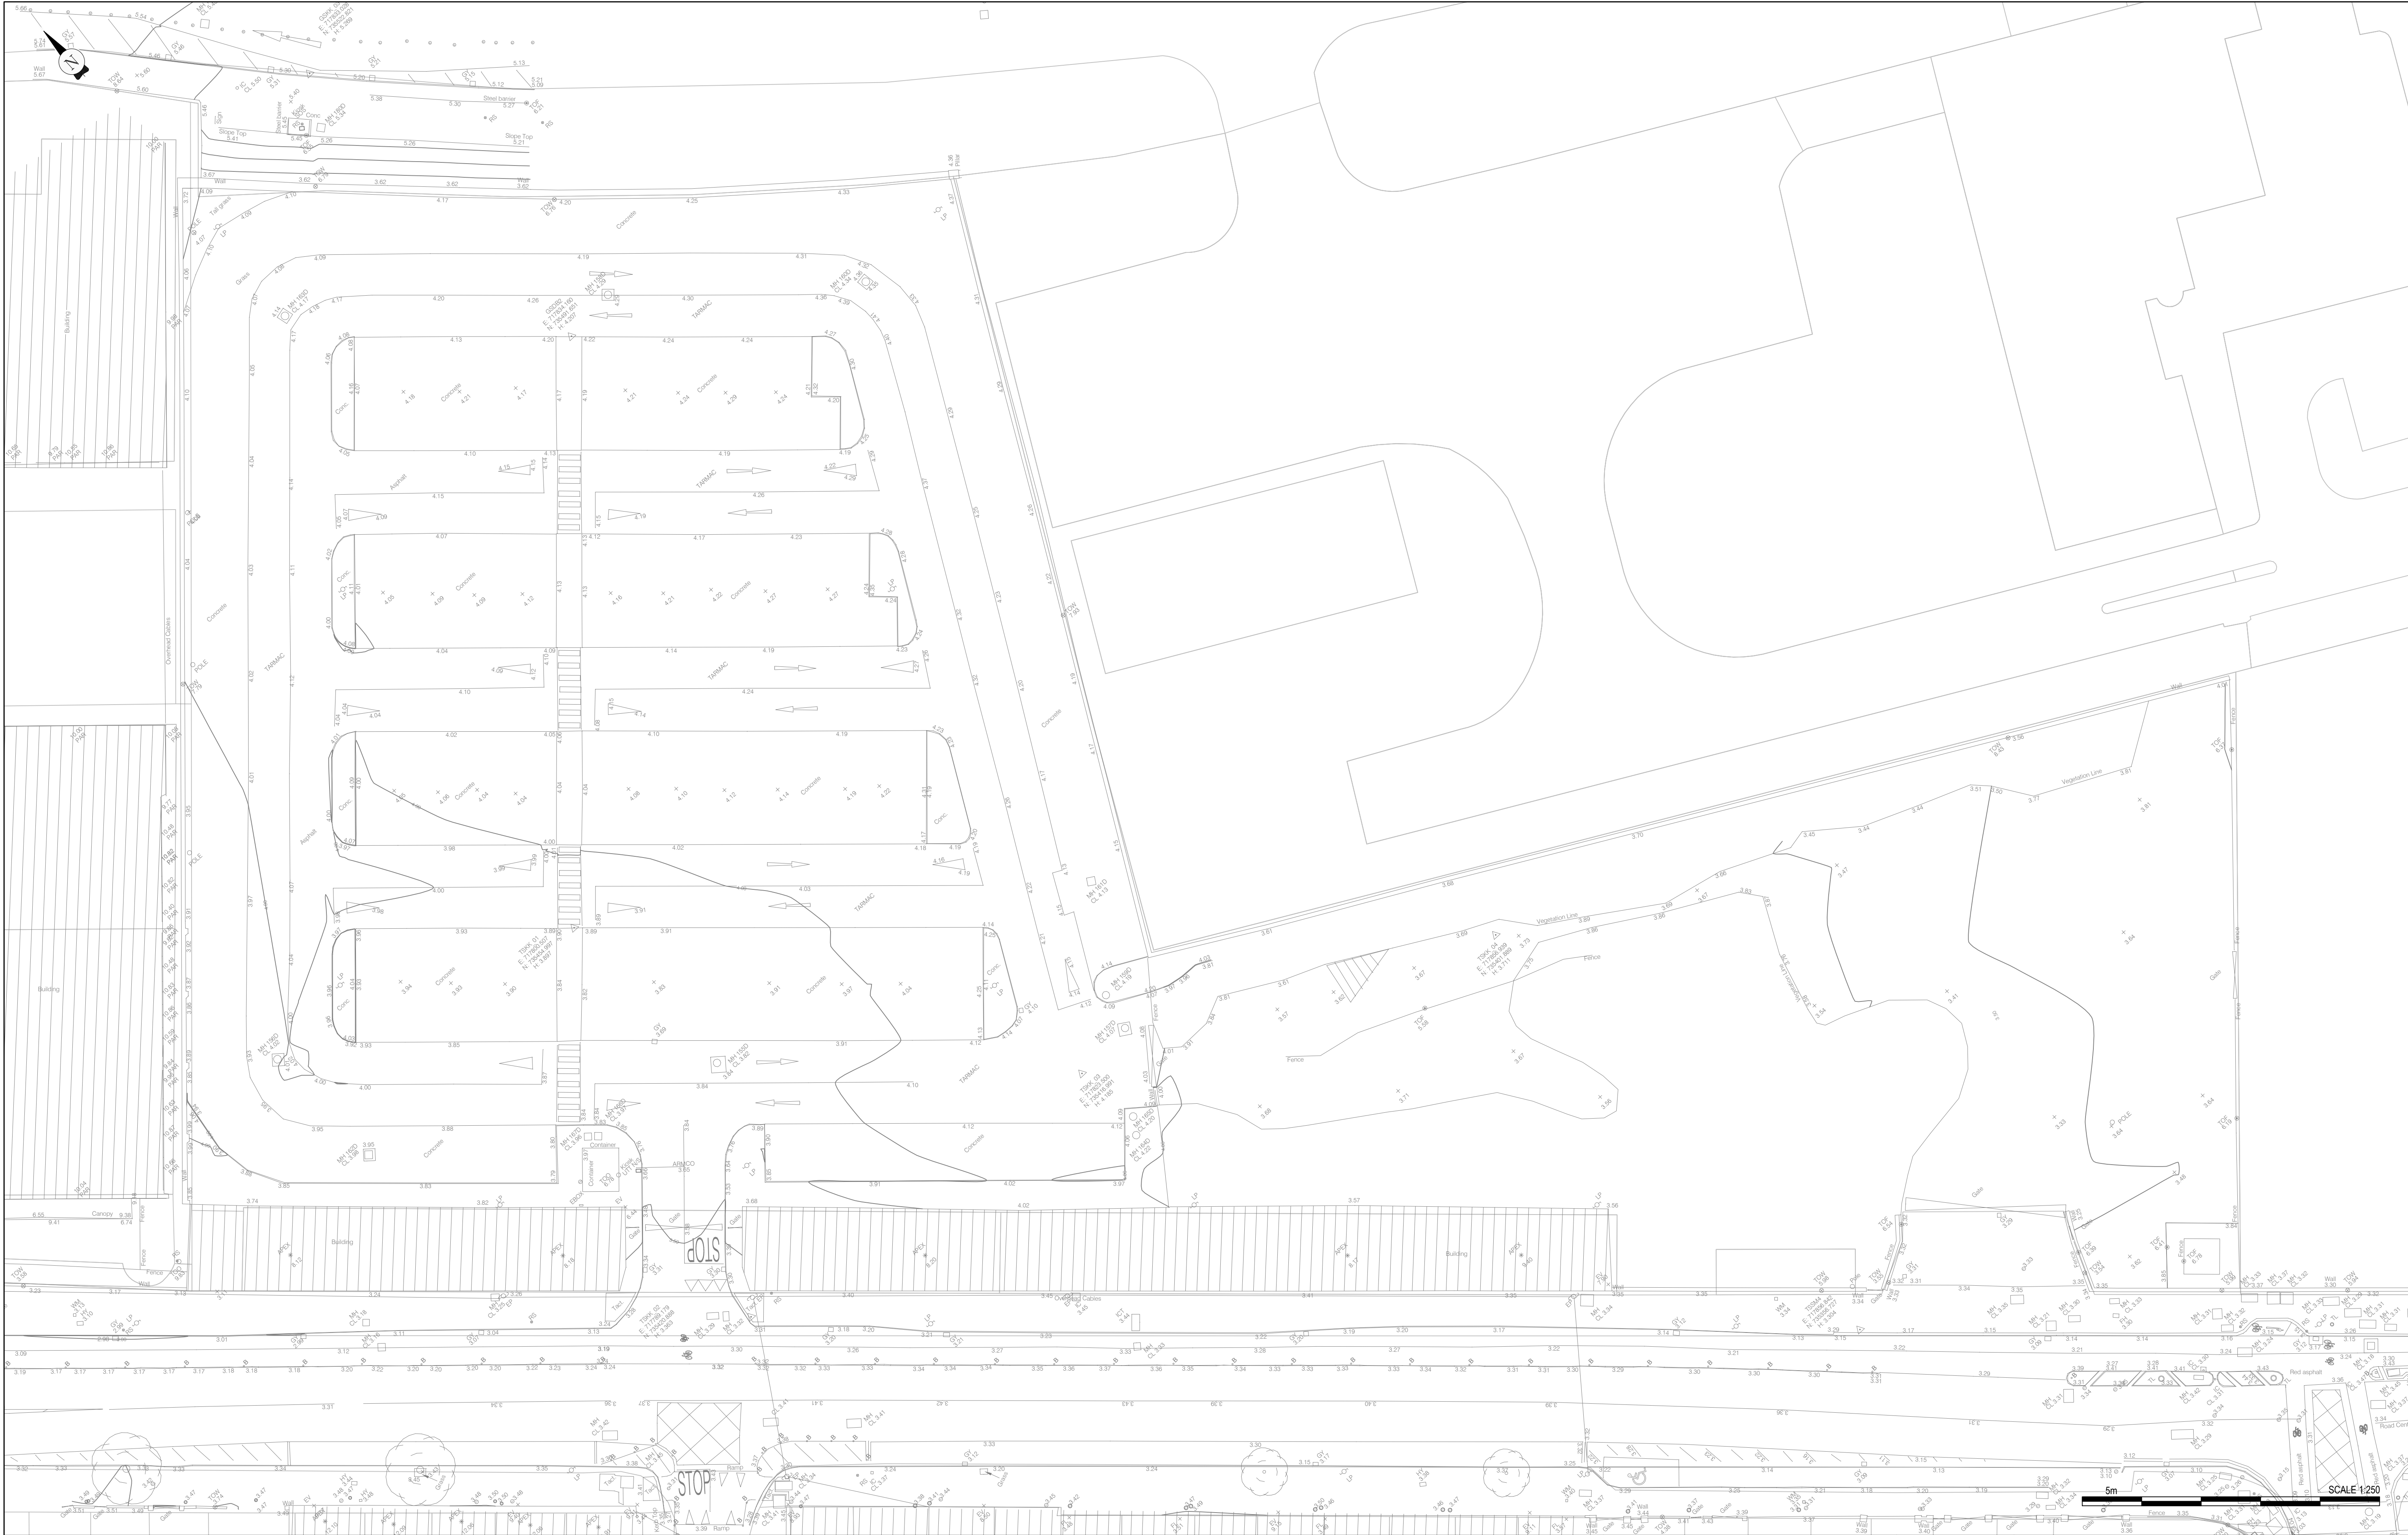


\\dub-wp-f01\Work - Water\IE00045\IA - Dublin Bulk Supply Point\8.0 Drawings\DR\CP1273-RPS-03-PL-SL-D-C-2102 Existing Site Topographical Survey.dwg

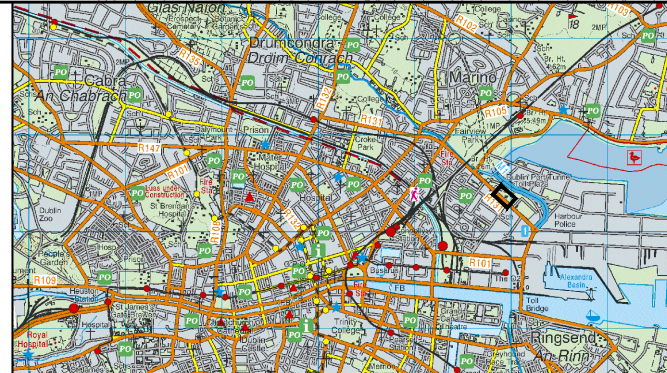

| |
|------------|---|---|---|---|------|----------|-------------------|-----|----------------|----------------|----|-----|------|----------|-------------------|-----|--|--|---|---|-------|------------|---------|-----------------------------------|--|------------|------------|-------|------------------------------------|--|--------|--------|----------------|------------------------------|--------|----|-----|-----|
| Client     |     | <p>General Notes</p> <p>(i) Hard copies, dwf and pdf will form a controlled issue of the drawing. All other formats (dwg etc.) are deemed an uncontrolled issue and any work carried out based on these files is at the recipients own risk. RPS will not accept any responsibility for any errors from the use of these files, either by human error by the recipient, listing of the un-dimensioned measurements, compatibility with the recipients software, and any errors arising when these files are used to aid the recipients drawing production, or setting out on site.</p> <p>(ii) DO NOT SCALE, use figured dimensions only.</p> | <p>(iii) This drawing is the property of RPS, it is a project confidential classified document. It must not be copied used or its contents divulged without prior written consent. The needs and expectations of client and RPS must be considered when working with this drawing.</p> <p>(iv) Information including topographical survey, geotechnical investigation and utility detail used in the design have been provided by others.</p> <p>(v) All Levels refer to Ordnance Survey Datum, Malin Head.</p> | <table><tr><td>S5</td><td>P01</td><td>01.08.25</td><td>RPS</td><td>BC</td><td>PLANNING ISSUE</td><td>DC</td></tr><tr><td>Rev</td><td>Date</td><td>Dwg Cnfr</td><td>Amendment / Issue</td><td>App</td><td></td><td></td></tr></table> | S5   | P01      | 01.08.25          | RPS | BC             | PLANNING ISSUE | DC | Rev | Date | Dwg Cnfr | Amendment / Issue | App |  |  |  <p>West Pier<br/>Business Campus<br/>Dun Laoghaire<br/>Co Dublin</p>  <p>A TETRATECH COMPANY</p> <p>T +353 1 4882900<br/>F +353 1 2835676<br/>W <a href="http://www.rpsgroup.com/ireland">www.rpsgroup.com/ireland</a><br/>E <a href="mailto:ireland@rpsgroup.com">ireland@rpsgroup.com</a></p> | <table><tr><td>Scale</td><td>1:250 @ A1</td><td>Project</td><td colspan="2">CENTRAL DUBLIN SUBSTATION PROJECT</td></tr><tr><td>Created on</td><td>12.05.2025</td><td>Title</td><td colspan="2">EXISTING SITE TOPOGRAPHICAL SURVEY</td></tr><tr><td>Sheets</td><td>1 of 1</td><td>Drawing Number</td><td>CP1273-RPS-03-PL-SL-D-C-2102</td><td>Status</td><td>S5</td><td>Rev</td><td>P01</td></tr></table> | Scale | 1:250 @ A1 | Project | CENTRAL DUBLIN SUBSTATION PROJECT |  | Created on | 12.05.2025 | Title | EXISTING SITE TOPOGRAPHICAL SURVEY |  | Sheets | 1 of 1 | Drawing Number | CP1273-RPS-03-PL-SL-D-C-2102 | Status | S5 | Rev | P01 |
|            |   |   |   | S5   | P01  | 01.08.25 | RPS               | BC  | PLANNING ISSUE | DC             |    |     
|            |   |   |   | Rev   | Date | Dwg Cnfr | Amendment / Issue | App |                |                
| Scale      | 1:250 @ A1   | Project   | CENTRAL DUBLIN SUBSTATION PROJECT   |   |      
| Created on | 12.05.2025   | Title   | EXISTING SITE TOPOGRAPHICAL SURVEY   |   |      
| Sheets     | 1 of 1   | Drawing Number   | CP1273-RPS-03-PL-SL-D-C-2102   | Status   | S5   | Rev      | P01               |     |                