


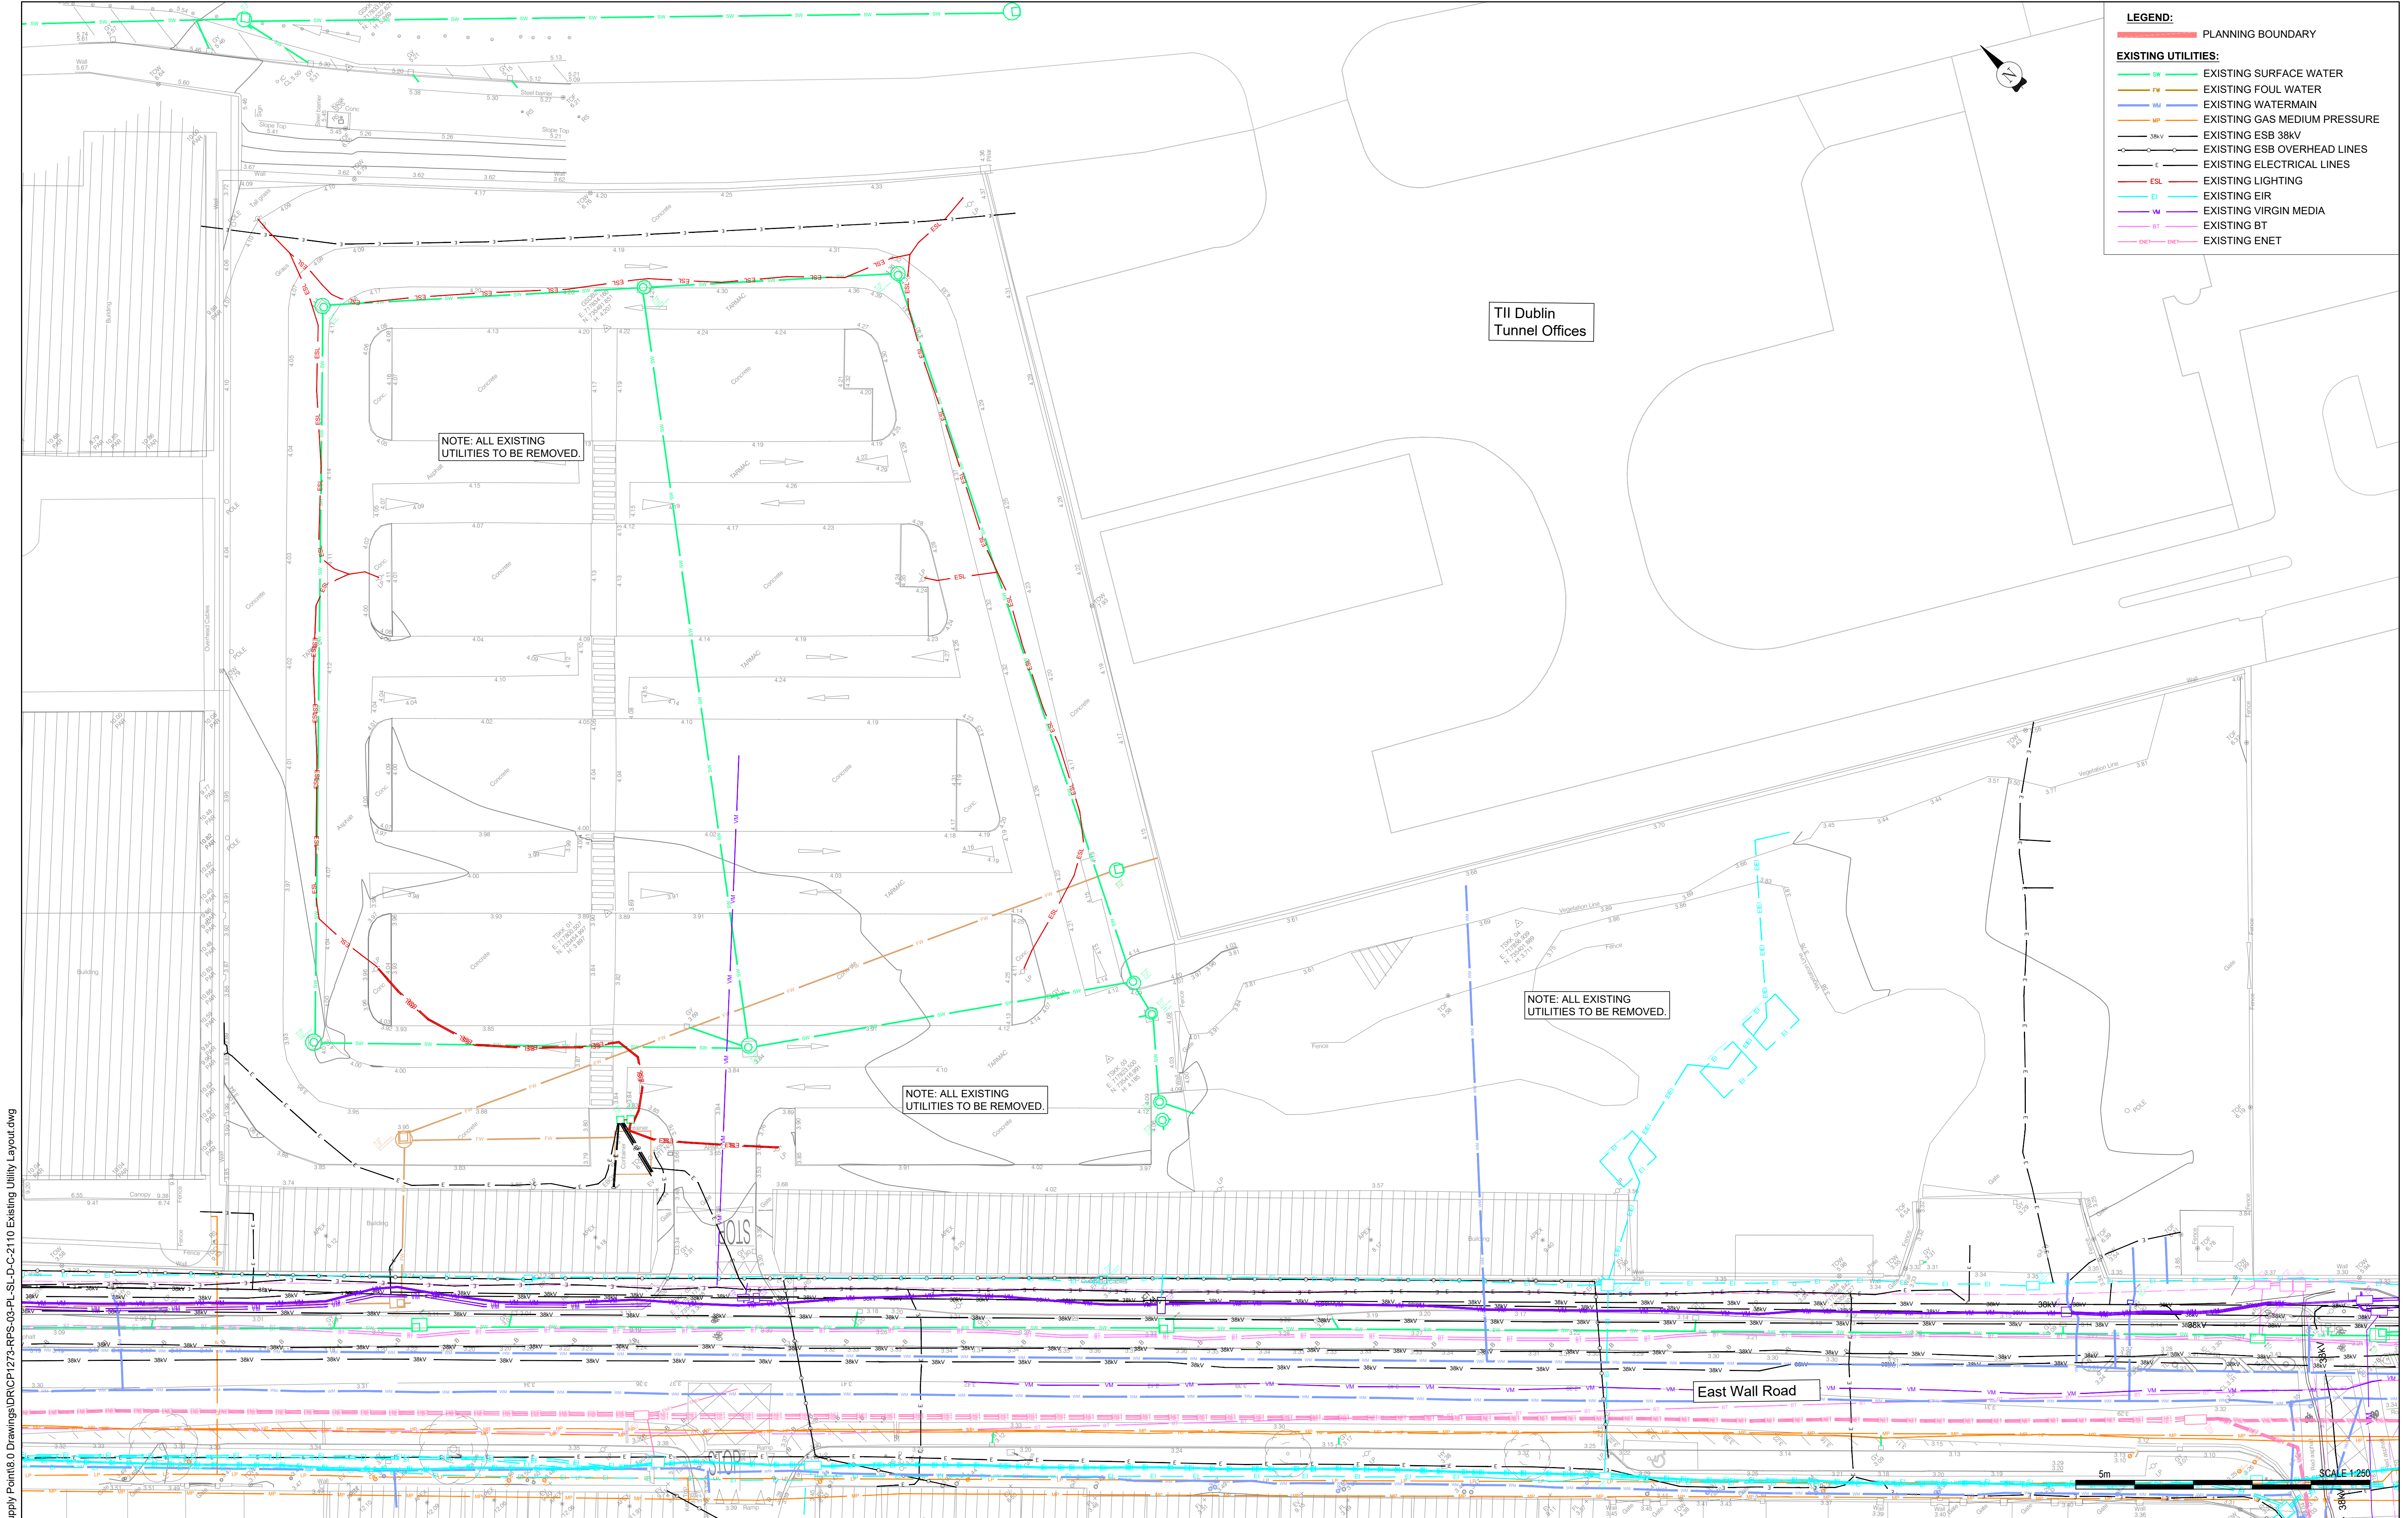

LEGEND:

PLANNING BOUNDARY

EXISTING UTILITIES:

- SW EXISTING SURFACE WATER
- FW EXISTING FOUL WATER
- WM EXISTING WATERMAIN
- MP EXISTING GAS MEDIUM PRESSURE
- 38kV EXISTING ESB 38KV
- E EXISTING ESB OVERHEAD LINES
- ESL EXISTING LIGHTING
- EI EXISTING EIR
- VM EXISTING VIRGIN MEDIA
- BT EXISTING BT
- ENET EXISTING ENET

W:\IE00045\AA - Dublin Bulk Supply Point\8 Drawings\DR\CP1273-RPS-03-PL-SL-D-C-2110 Existing Utility Layout.dwg

TETRA TECH

BRIGHT DESIGN
ARCHITECTS

General Notes

(i) Hard copies, dwf and pdf will form a controlled issue of the drawing. All other formats (dwg etc.) are deemed an uncontrolled issue and any work carried out based on these files is at the recipients own risk. RPS will not accept any responsibility for any errors from the use of these files, either by human error by the recipient, listing of the un-dimensioned measurements, compatibility with the recipients software, and any errors arising when these files are used to aid the recipients drawing production, or setting out on site.

(ii) DO NOT SCALE, use figured dimensions only.

(iii) This drawing is the property of RPS, it is a project confidential classified document. It must not be copied used or its contents divulged without prior written consent. The needs and expectations of client and RPS must be considered when working with this drawing.

(iv) Information including topographical survey, geotechnical investigation and utility detail used in the design have been provided by others.

(v) All Levels refer to Ordnance Survey Datum, Malin Head.

S5	P01	01.08.25	Lib	ISSUE FOR REVIEW & COMMENT	✓
Rev	Date	Dn Cnk	Amendment / Issue	App	

TETRA TECH

West Pier
Business Campus
Dun Laoghaire
Co Dublin

A TETRATECH COMPANY

T +353 1 4882900
F +353 1 2835676
W www.rpsgroup.com/ireland
E ireland@rpsgroup.com

Scale	1:250 @ A1	Project	CENTRAL DUBLIN SUBSTATION PROJECT		
Created on	12/05/2025	Title	EXISTING UTILITY LAYOUT		
Sheets	1 of 1	Drawing Number	CP1273-RPS-03-PL-SL-D-C-2110	Status	S5
				Rev	P01