


I.III. Type B Manhole:

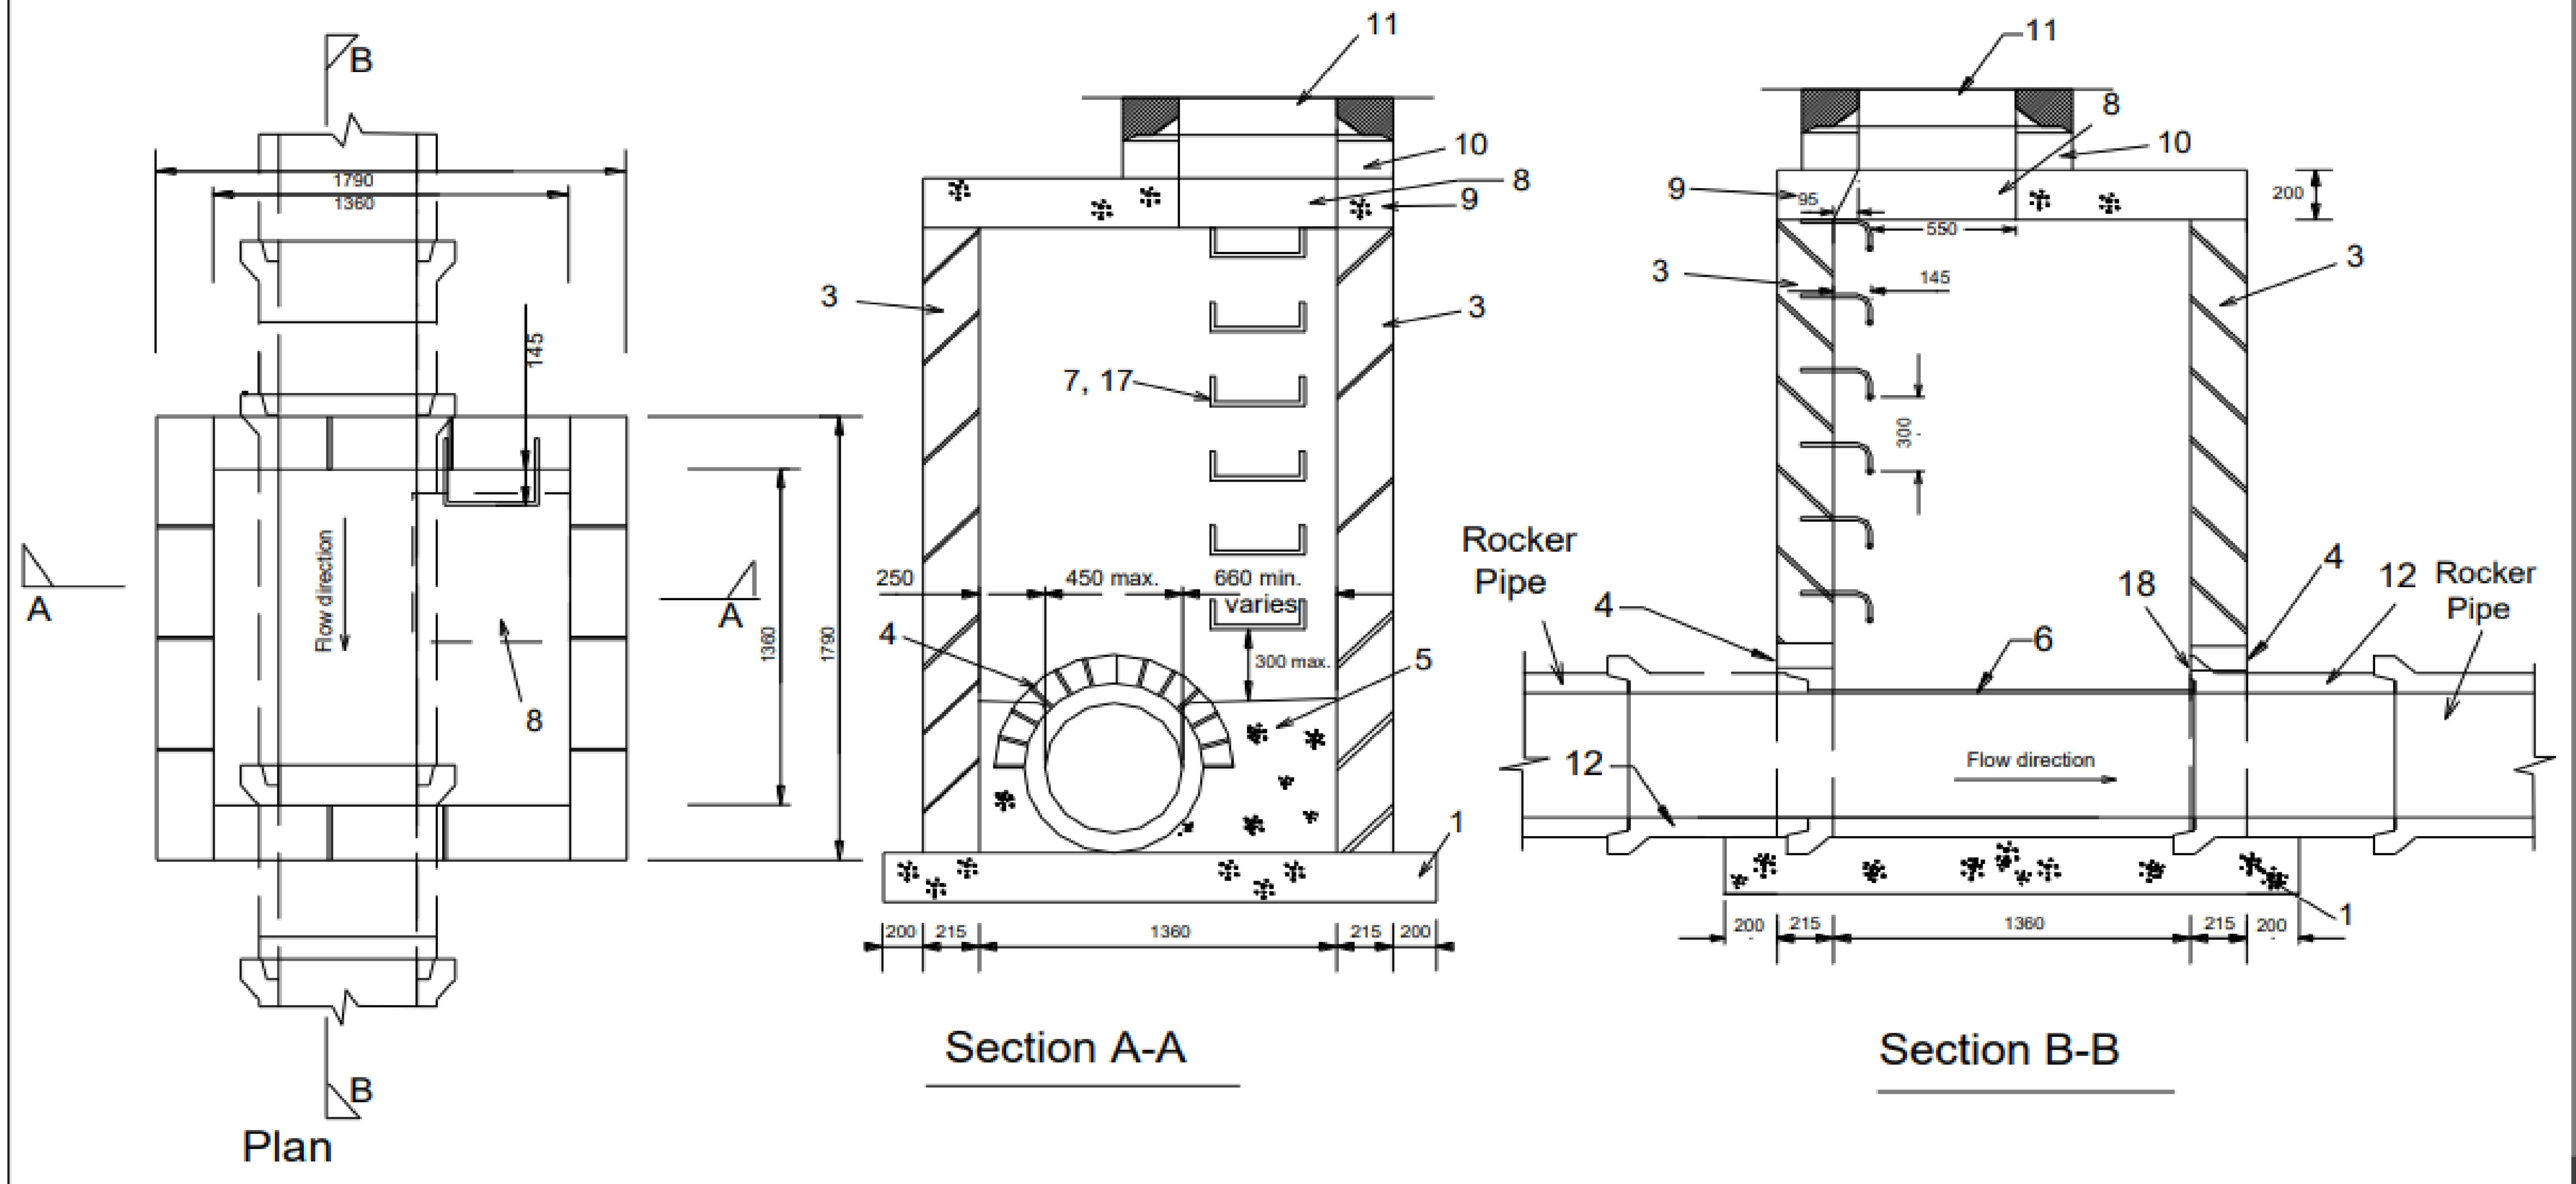

Manhole Details For Pipe Diam's. 225, 300, 375, 450.
Depth to Invert 1m to 3m.

<h1 style="text-align: center;">Greater Dublin Regional Code of Practice for Drainage Works</h1>			
Project: STANDARD MANHOLE DETAILS			
Title: TYPE B MANHOLE			
Drawn: JCM		Checked:	
Date: FEB 2000		Scale: NOT TO SCALE	
		Drawing No.: 2127/02	
Revision		Made By	Date
		JCMG	12/11/02



General Notes

(i) Hard copies, dwf and pdf will form a controlled issue of the drawing. All other formats (dwg etc.) are deemed an uncontrolled issue and any work carried out based on these files is at the recipients own risk. RPS will not accept any responsibility for any errors from the use of these files, either by human error by the recipient, listing of the un-dimensioned measurements, compatibility with the recipients software, and any errors arising when these files are used to aid the recipients drawing production, or setting out on site.

(iii) DO NOT SCALE, use floured dimensions only.

(iii) This drawing is the property of RPS, it is a project confidential classified document. It must not be copied used or its contents divulged without prior written consent. The needs and expectations of client and RPS must be considered when working with this drawing.

- (iv) Information including topographical survey, geotechnical investigation and utility detail used in the design have been provided by others.

(v) All Levels refer to Ordnance Survey Datum, Malin Head.

S									
tal									
	S5 P01	01.08.25	RGS Ag.		PLANNING ISSUE				<
nd.	Rev	Date	Dm mk		Amendment / Issue				A



West Pier
Business Campus
Dun Laoghaire
Co Dublin



T +353 1 4882900
F +353 1 2835676
W www.rpsgroup.com/ireland
E ireland@rpsgroup.com

Scale

Created on
21/05/2025

1 of 1

and	Drawing Number
-----	----------------

A1	Project	CENTRAL DUBLIN SUBSTATION PROJECT
----	---------	--

Title	DRAINAGE DETAILS SHEET 2

03-PL-SL-D-C-2115

Status

P01