


RUE000451AA - Dublin Bulk Supply Point&0 DrawingsIDRCP1273-RPS-03-PL-SL-D-C-2120 Proposed Watermain Layout.dwg

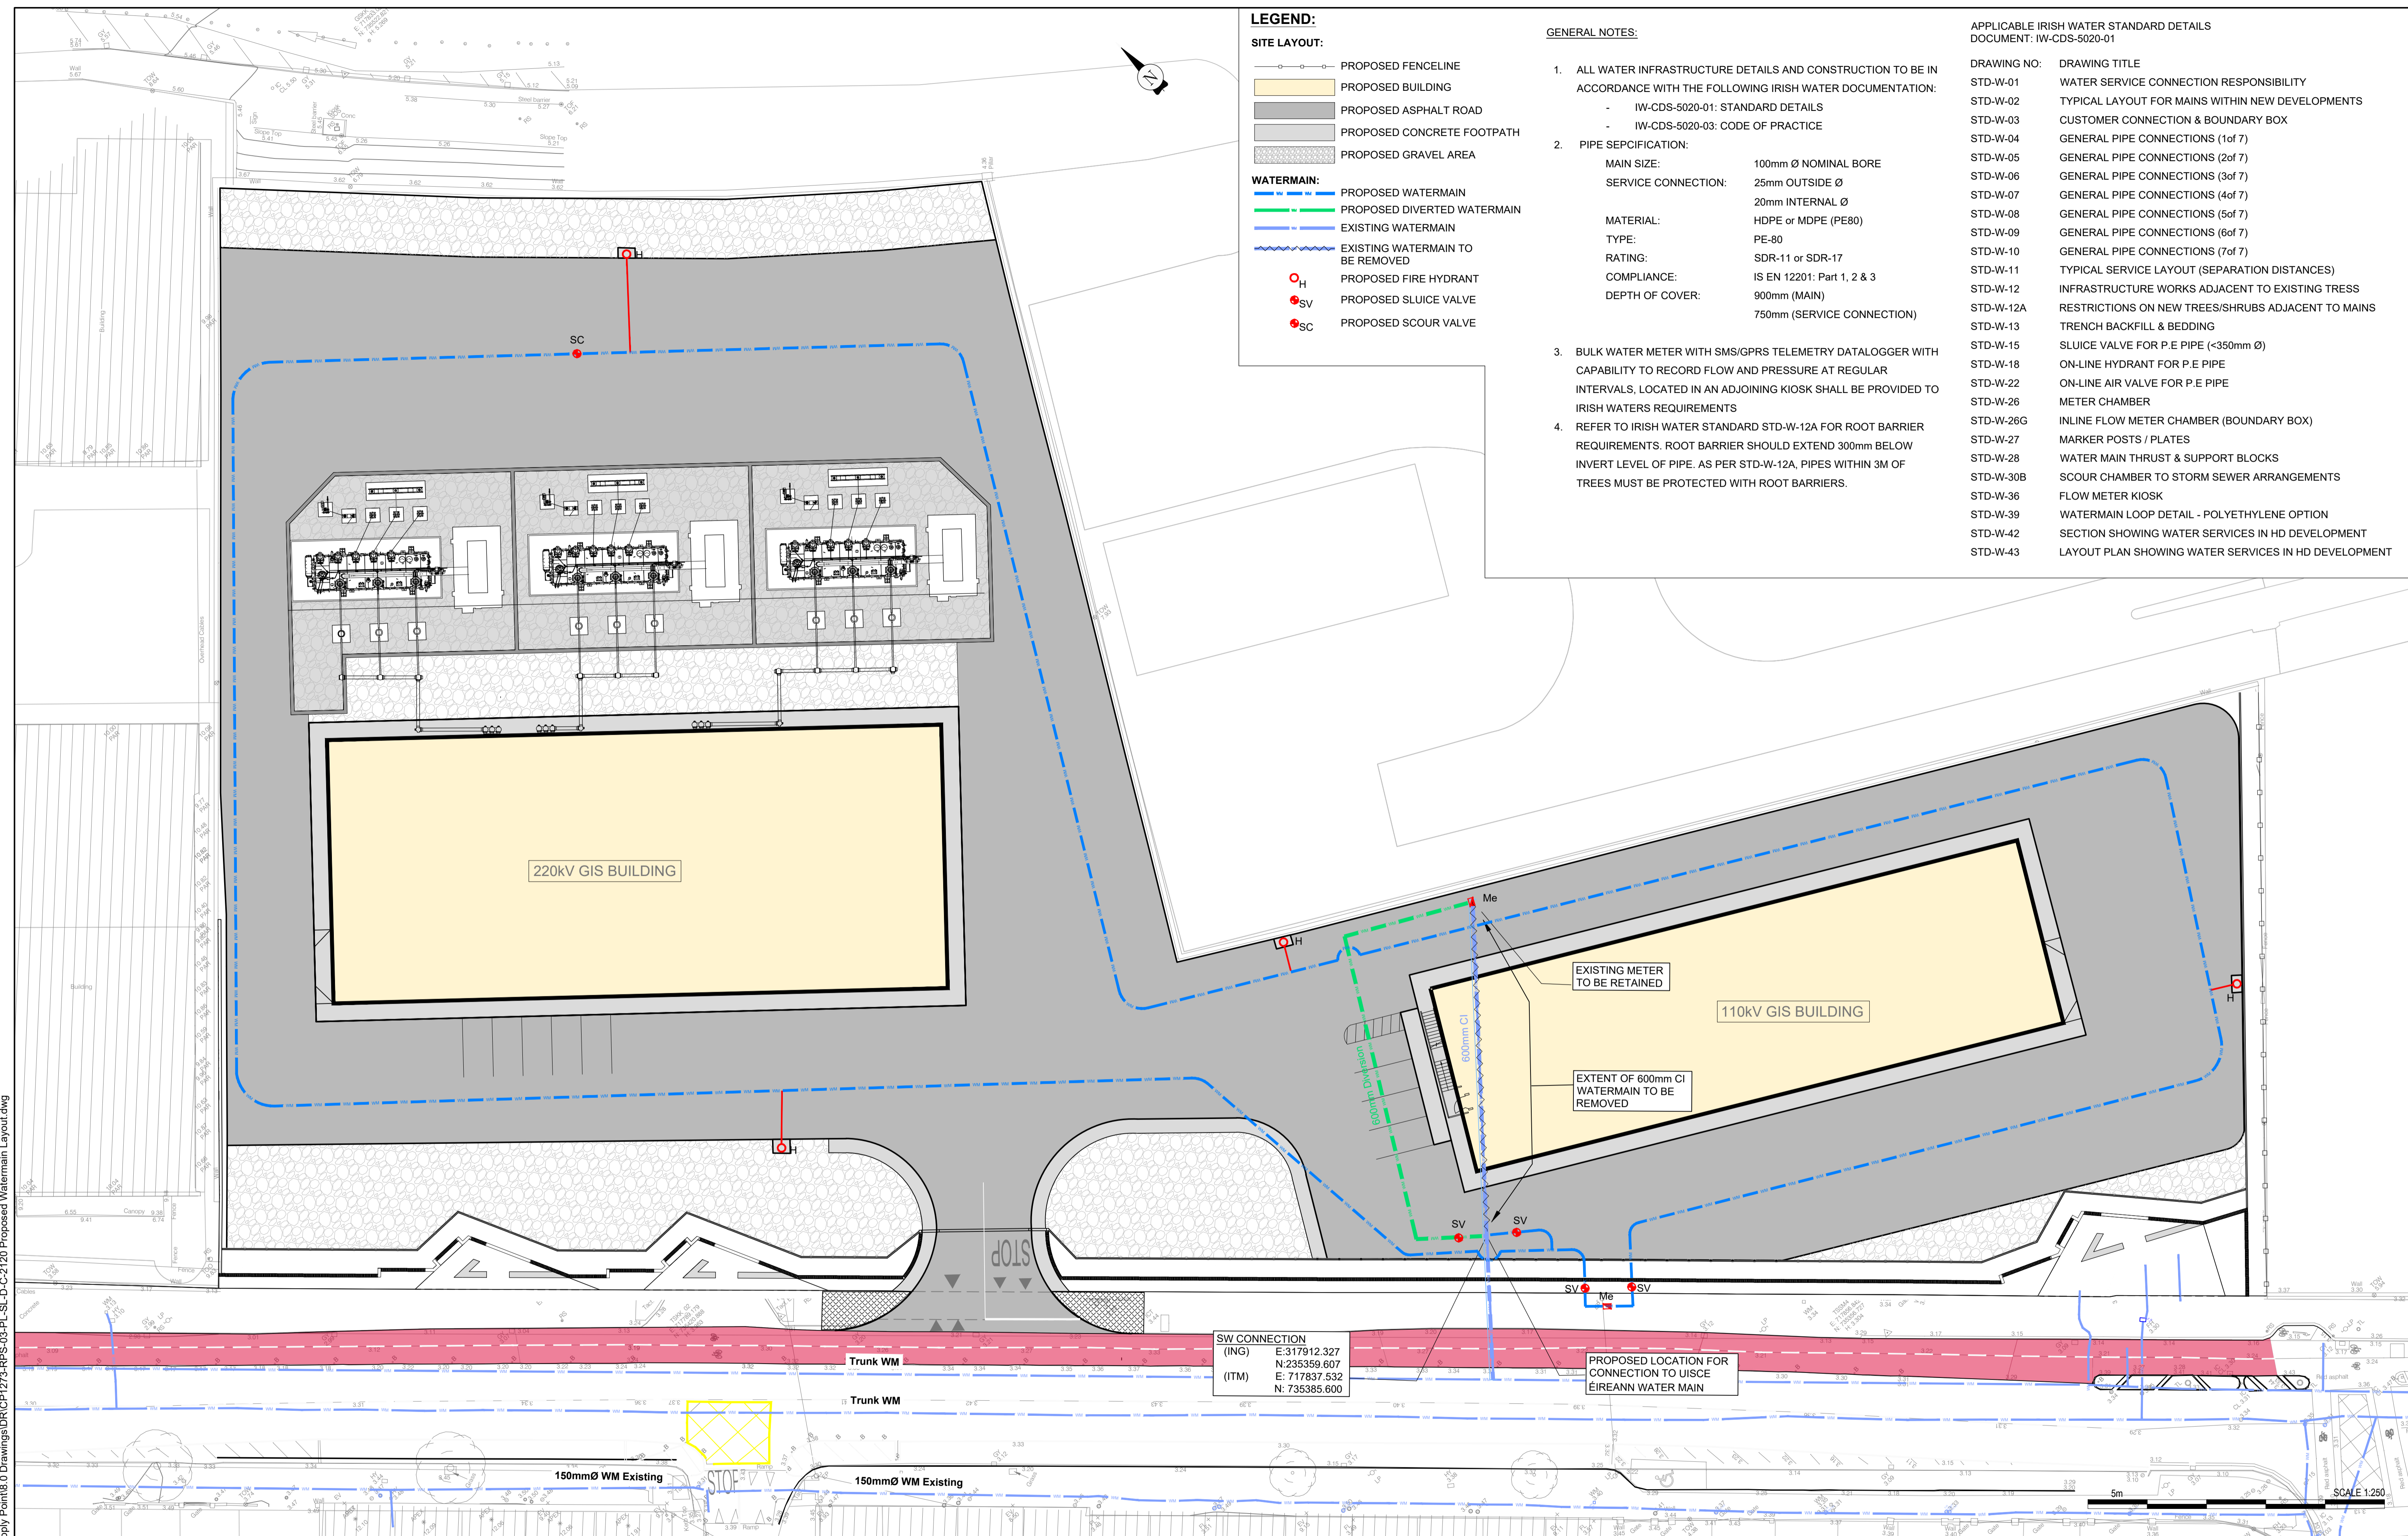

TETRA TECH

BRIGHT DESIGN ARCHITECTS

General Notes

(i) Hard copies, dwf and pdf will form a controlled issue of the drawing. All other formats (dwg etc.) are deemed an uncontrolled issue and any work carried out based on these files is at the recipients own risk. RPS will not accept any responsibility for any errors from the use of these files, either by human error by the recipient, listing of the un-dimensioned measurements, compatibility with the recipients software, and any errors arising when these files are used to aid the recipients drawing production, or setting out on site.

(ii) DO NOT SCALE, use figured dimensions only.

(iii) This drawing is the property of RPS, it is a project confidential classified document. It must not be copied used or its contents divulged without prior written consent. The needs and expectations of client and RPS must be considered when working with this drawing.

(iv) Information including topographical survey, geotechnical investigation and utility detail used in the design have been provided by others.

(v) All Levels refer to Ordnance Survey Datum, Malin Head.

SS	P01	01.08.25	Urf	Ab	PLANNING ISSUE	OC
Rev	Date	Dm	Chk	Amendment / Issue	App	

TETRA TECH

A TETRATECH COMPANY

T
+353 1 4882900
F
+353 1 2835676
W
www.rpsgroup.com/ireland
E
ireland@rpsgroup.com

West Pier
Business Campus
Dun Laoghaire
Co Dublin

Scale	1:250 @ A1	Project	CENTRAL DUBLIN SUBSTATION PROJECT	
Created on	12/05/2025	Title	PROPOSED WATERMAIN LAYOUT	
Sheets	1 of 1	Drawing Number	CP1273-RPS-03-PL-SL-D-C-2120	Status
			S5	Rev
				P01