


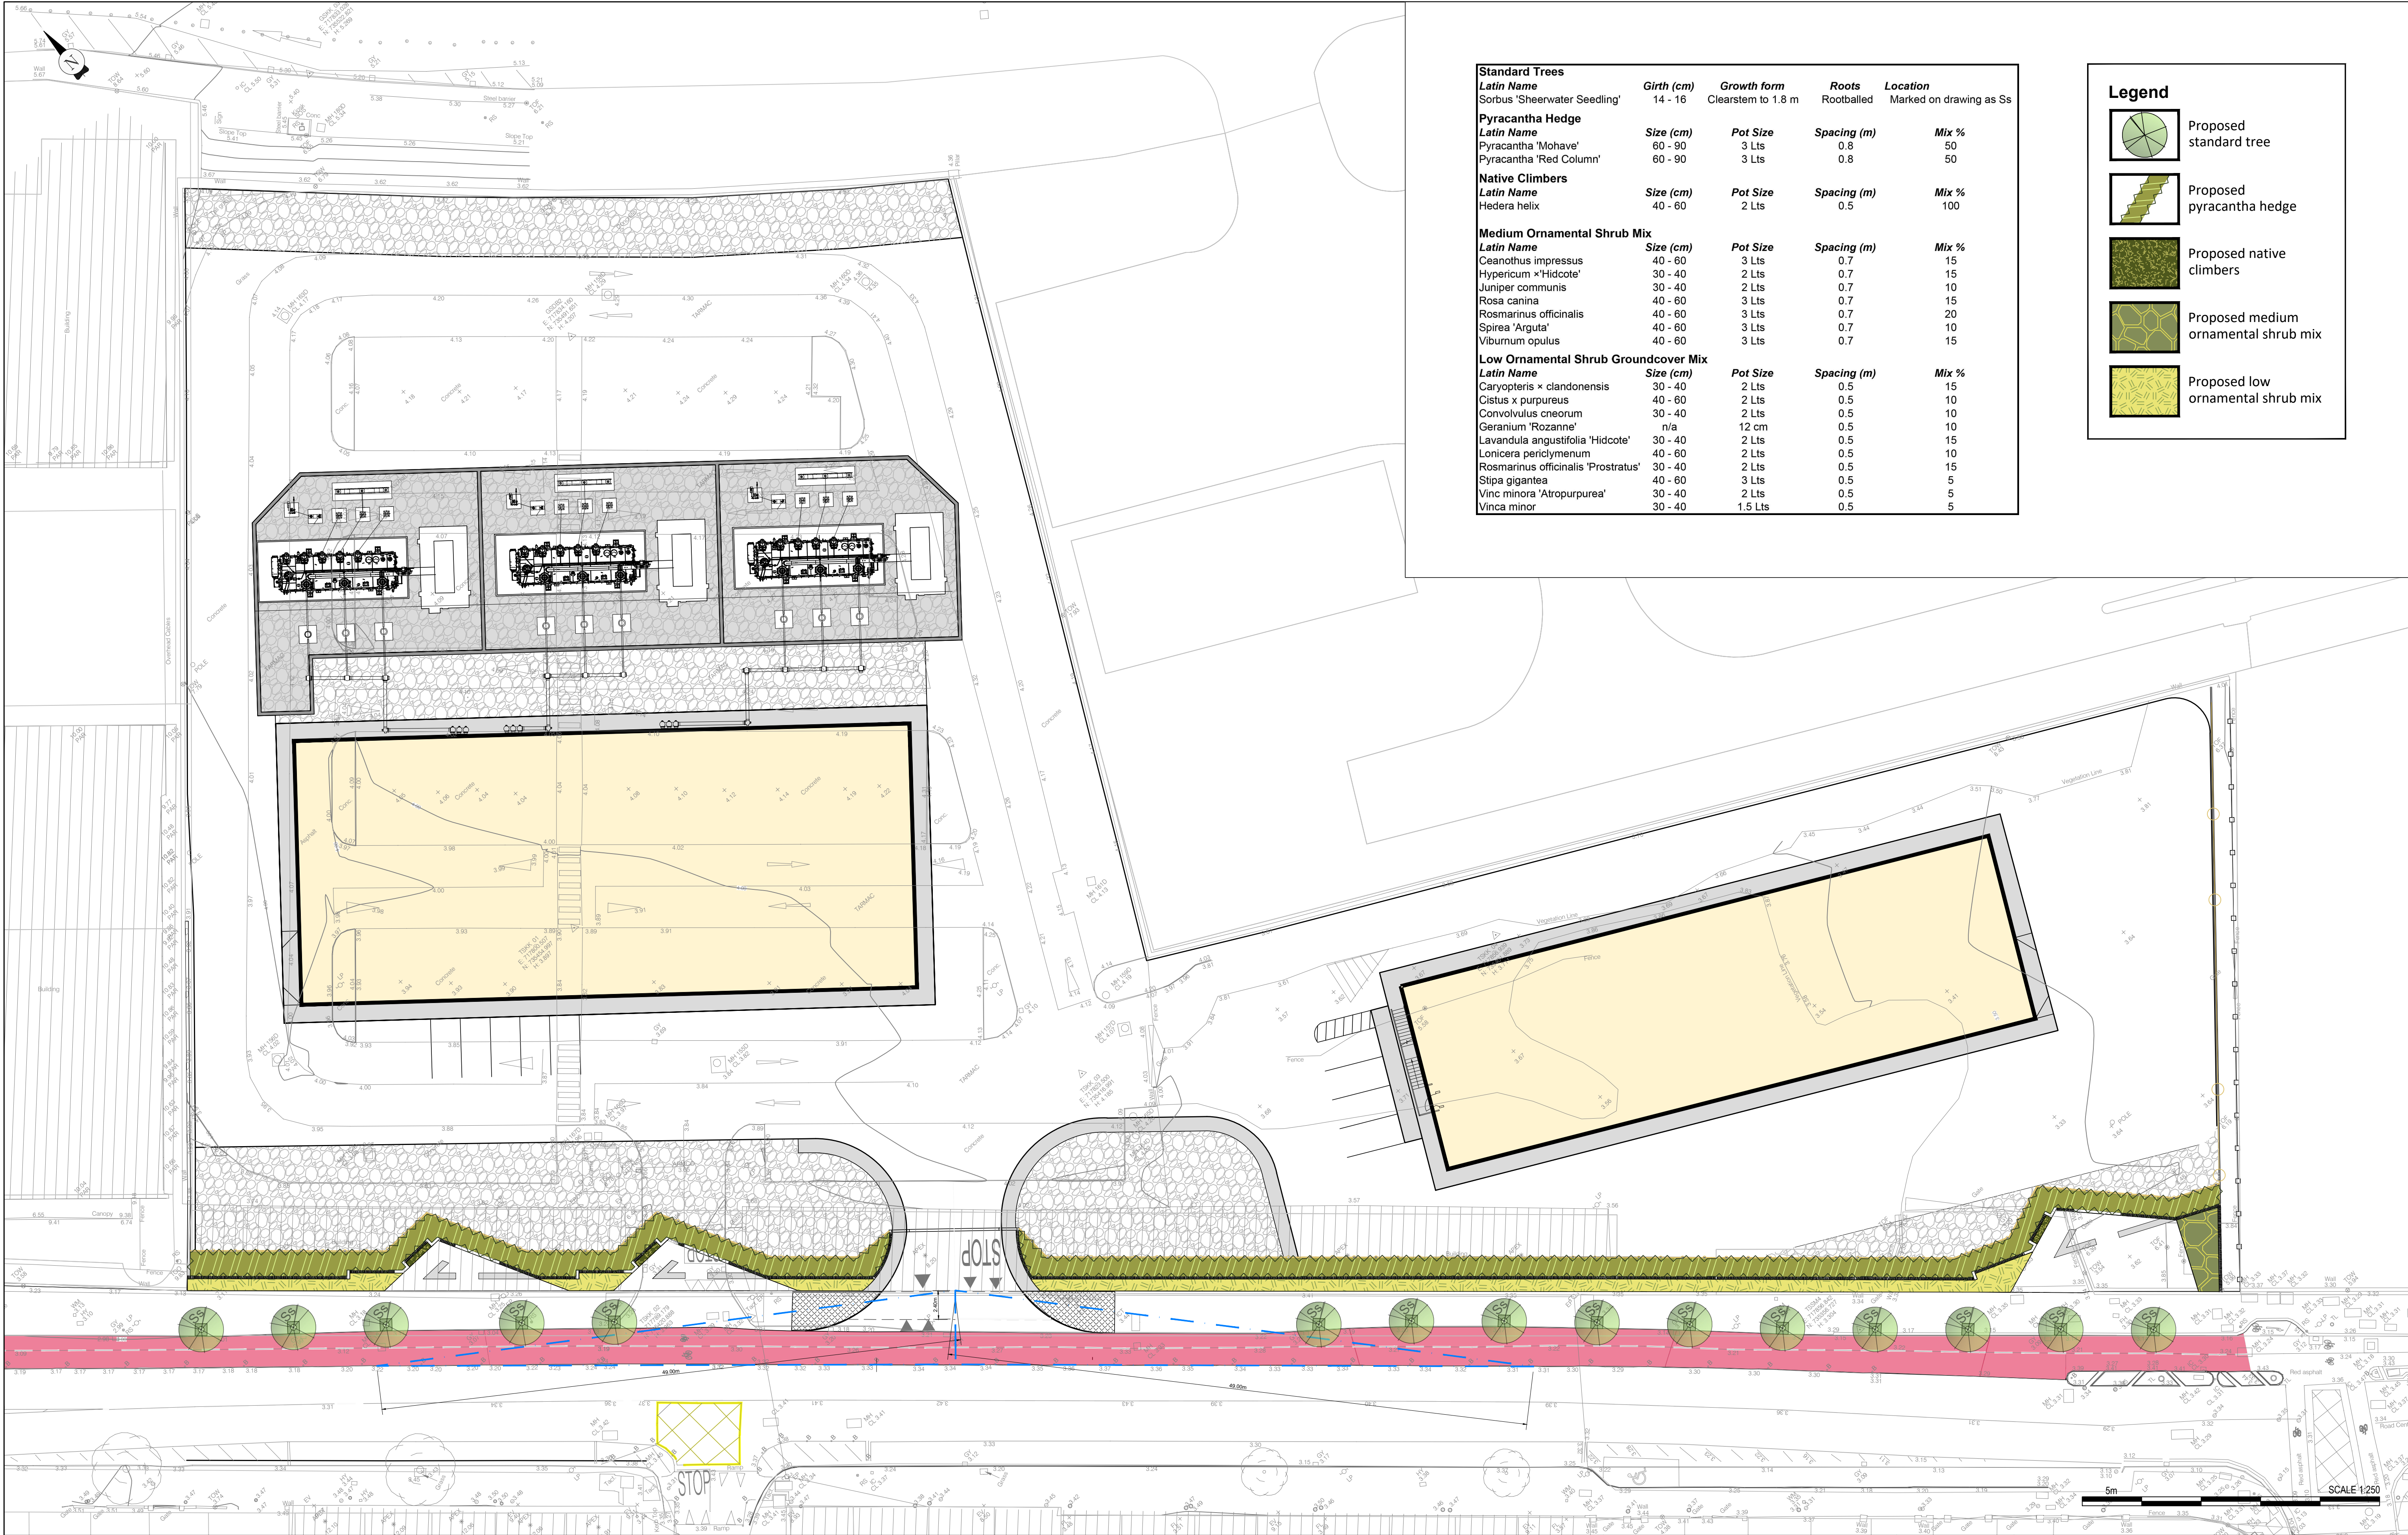

Standard Trees				
Latin Name	Girth (cm)	Growth form	Roots	Location
Sorbus 'Sheerwater Seedling'	14 - 16	Clearstem to 1.8 m	Rootballed	Marked on drawing as Ss
Pyracantha Hedge				
Latin Name	Size (cm)	Pot Size	Spacing (m)	Mix %
Pyracantha 'Mohave'	60 - 90	3 Lts	0.8	50
Pyracantha 'Red Column'	60 - 90	3 Lts	0.8	50
Native Climbers				
Latin Name	Size (cm)	Pot Size	Spacing (m)	Mix %
Hedera helix	40 - 60	2 Lts	0.5	100
Medium Ornamental Shrub Mix				
Latin Name	Size (cm)	Pot Size	Spacing (m)	Mix %
Ceanothus impressus	40 - 60	3 Lts	0.7	15
Hypericum x 'Hidcote'	30 - 40	2 Lts	0.7	15
Juniper communis	30 - 40	2 Lts	0.7	10
Rosa canina	40 - 60	3 Lts	0.7	15
Rosmarinus officinalis	40 - 60	3 Lts	0.7	20
Spirea 'Arguta'	40 - 60	3 Lts	0.7	10
Viburnum opulus	40 - 60	3 Lts	0.7	15
Low Ornamental Shrub Groundcover Mix				
Latin Name	Size (cm)	Pot Size	Spacing (m)	Mix %
Caryopteris x clandonensis	30 - 40	2 Lts	0.5	15
Cistus x purpureus	40 - 60	2 Lts	0.5	10
Convolvulus cneorum	30 - 40	2 Lts	0.5	10
Geranium 'Rozanne'	n/a	12 cm	0.5	10
Lavandula angustifolia 'Hidcote'	30 - 40	2 Lts	0.5	15
Lonicera periclymenum	40 - 60	2 Lts	0.5	10
Rosmarinus officinalis 'Prostratus'	30 - 40	2 Lts	0.5	15
Stipa gigantea	40 - 60	3 Lts	0.5	5
Vinc minor 'Atropurpurea'	30 - 40	2 Lts	0.5	5
Vinca minor	30 - 40	1.5 Lts	0.5	5

Legend	
	Proposed standard tree
	Proposed pyracantha hedge
	Proposed native climbers
	Proposed medium ornamental shrub mix
	Proposed low ornamental shrub mix

TETRA TECH

BRIGHT DESIGN
ARCHITECTS

Client

General Notes

(i) Hard copies, dwf and pdf will form a controlled issue of the drawing. All other formats (dwg etc.) are deemed an uncontrolled issue and any work carried out based on these files is at the recipient's own risk. RPS will not accept any responsibility for any errors from the use of these files, either by human error by the recipient, listing of the un-dimensioned measurements, compatibility with the recipient's software, and any errors arising when these files are used to aid the recipient's drawing production, or setting out on site.

(ii) DO NOT SCALE, use figured dimensions only.

(iii) This drawing is the property of RPS, it is a project confidential classified document. It must not be copied or its contents divulged without prior written consent. The needs and expectations of client and RPS must be considered when working with this drawing.

(iv) Information including topographical survey, geotechnical investigation and utility detail used in the design have been provided by others.

(v) All Levels refer to Ordnance Survey Datum, Malin Head.

S5	P01	01.08.25	RPS	REC	ISSUE FOR REVIEW & COMMENT	
Rev	Date	Dwg	Chk		Amendment / Issue	App

TETRA TECH

A TETRATECH COMPANY

West Pier
Business Campus
Dun Laoghaire
Co Dublin

T +353 1 4882900
F +353 1 2835676
W www.rpsgroup.com/ireland
E ireland@rpsgroup.com

Scale	1:250 @ A1	Project	CENTRAL DUBLIN SUBSTATION PROJECT				
Created on	12.05.2025	Title	LANDSCAPE MASTER PLAN				
Sheets	1 of 1	Drawing Number	CP1273-RPS-03-PL-SL-D-A-2150	Status	S5	Rev	P01

© Taitte Éireann Surveying/Government of Ireland. Licence Nos. CYAL50441212, CYAL50455061